


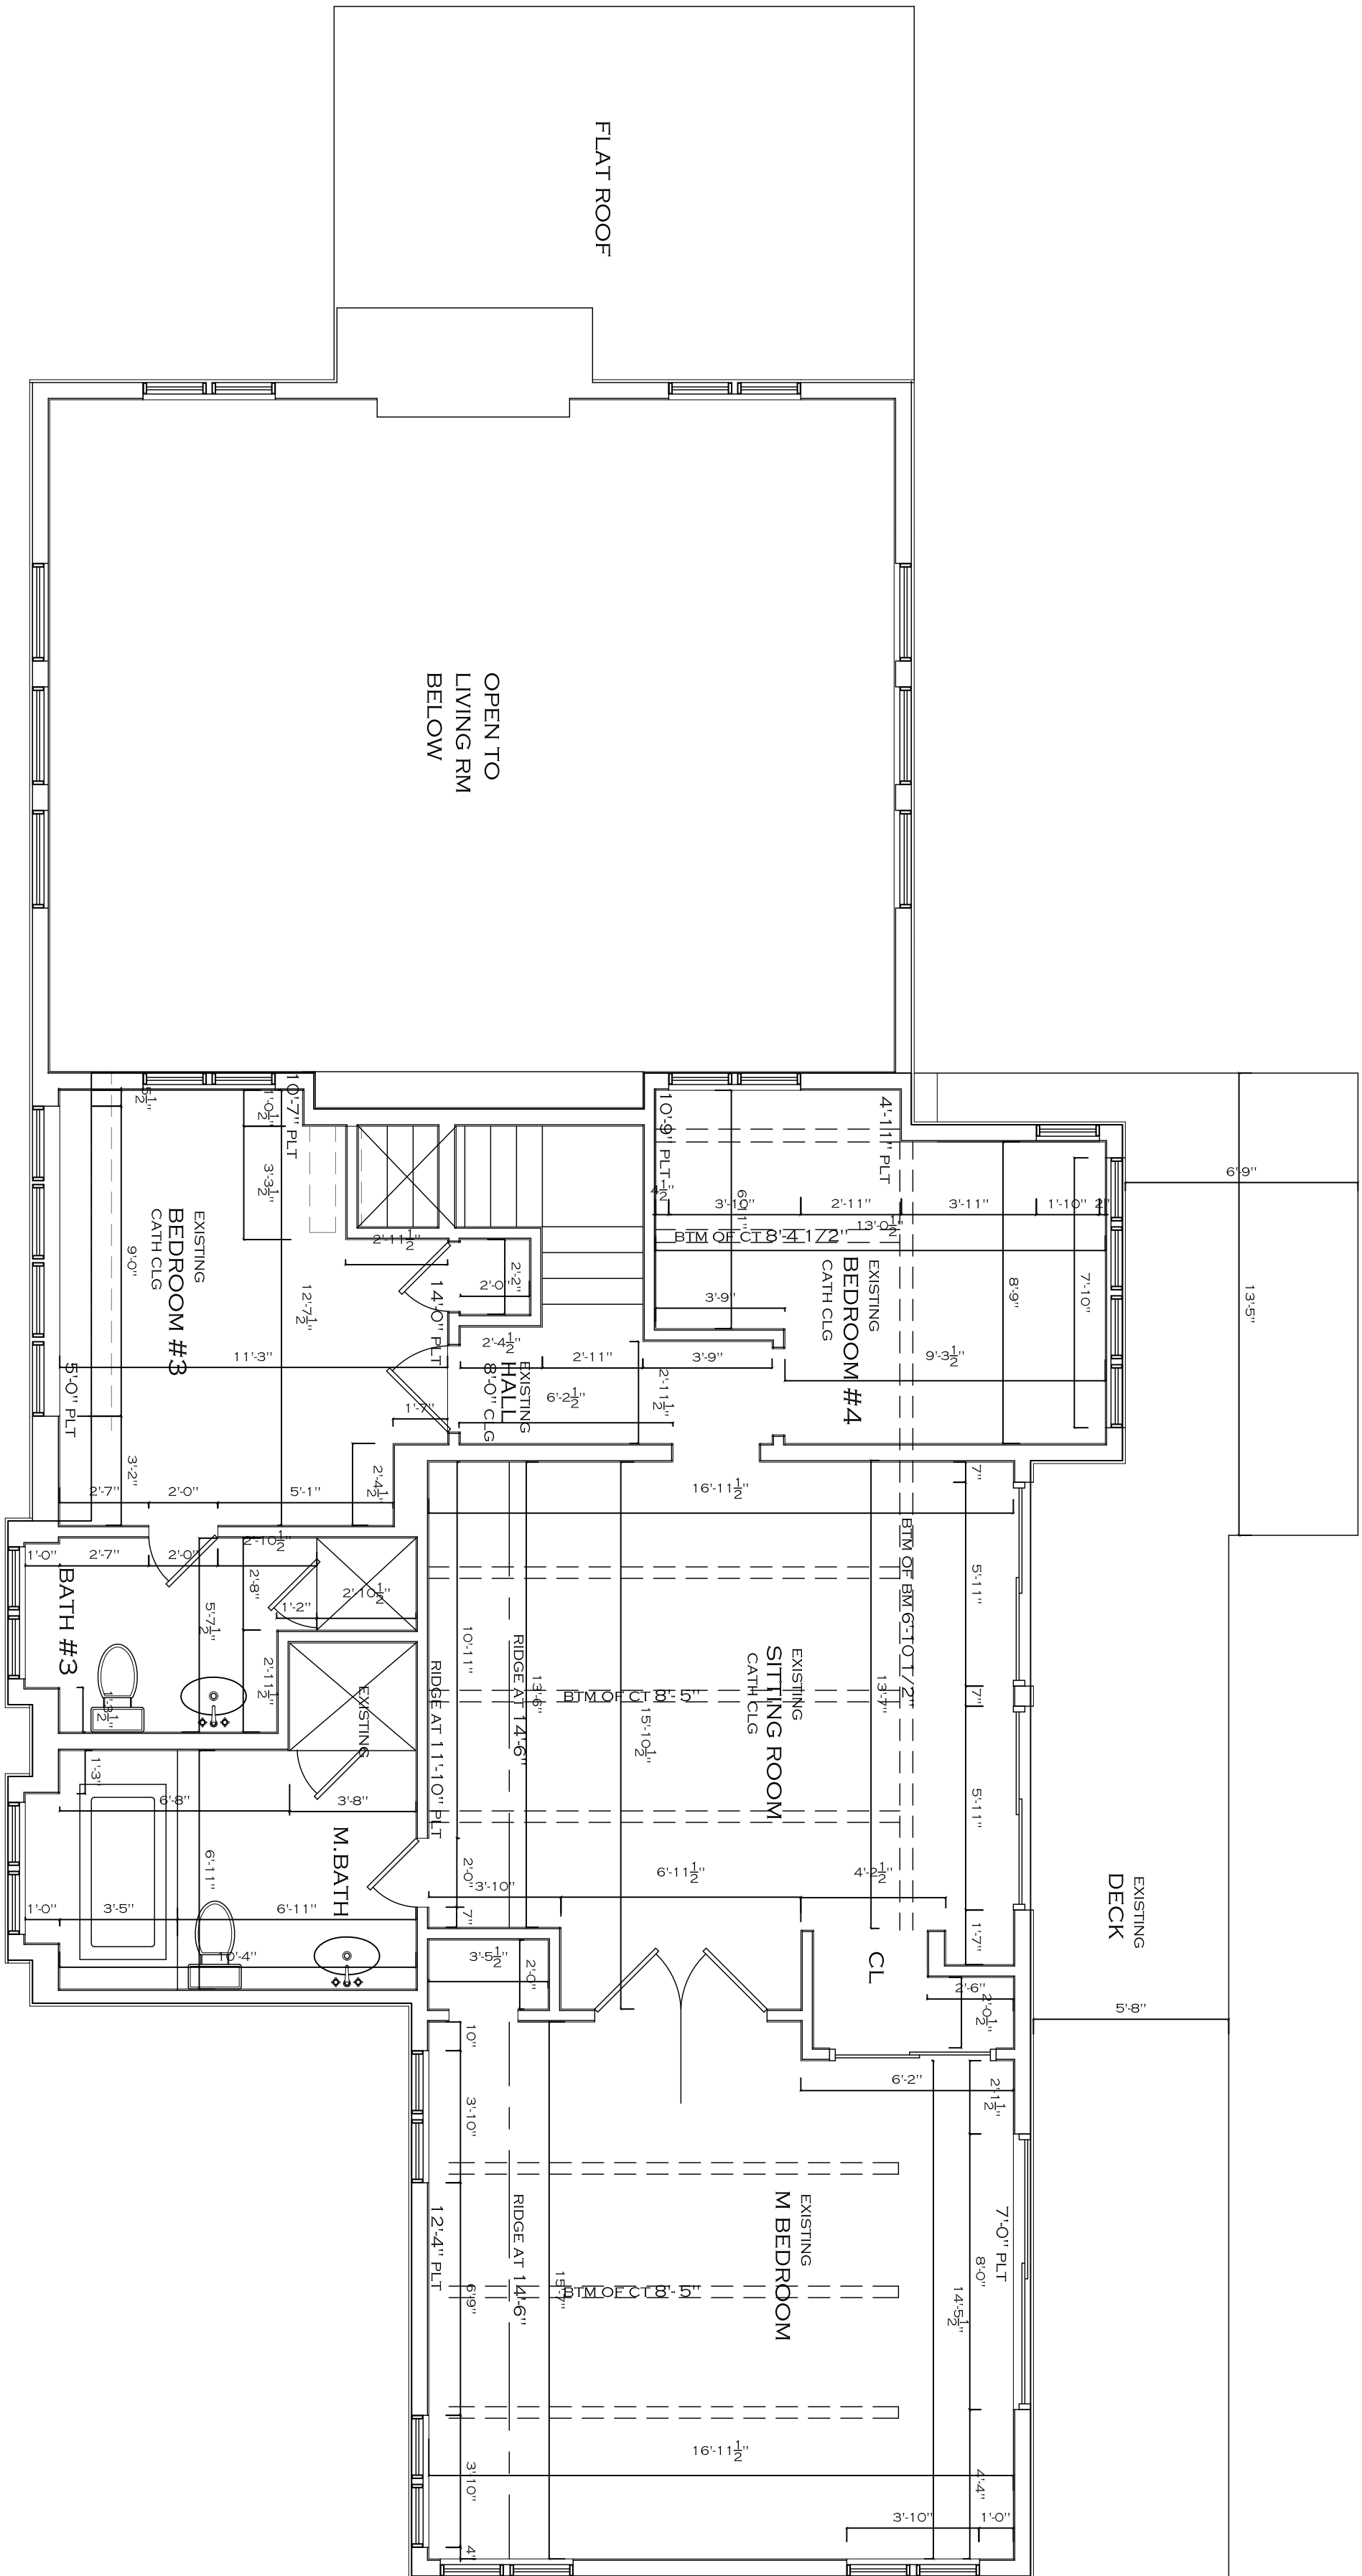

SECOND FLOOR GROSS FLOOR AREA = 1077 SF

1 Second Floor Plan
SCALE 1/4" = 1'-0"

Plans

DATE	JAN. 2014
SCALE	1/4" = 1'-0"
R E V I S I O N S	
NO.	DATE DESCRIPTION
1	

DWG. NO.