



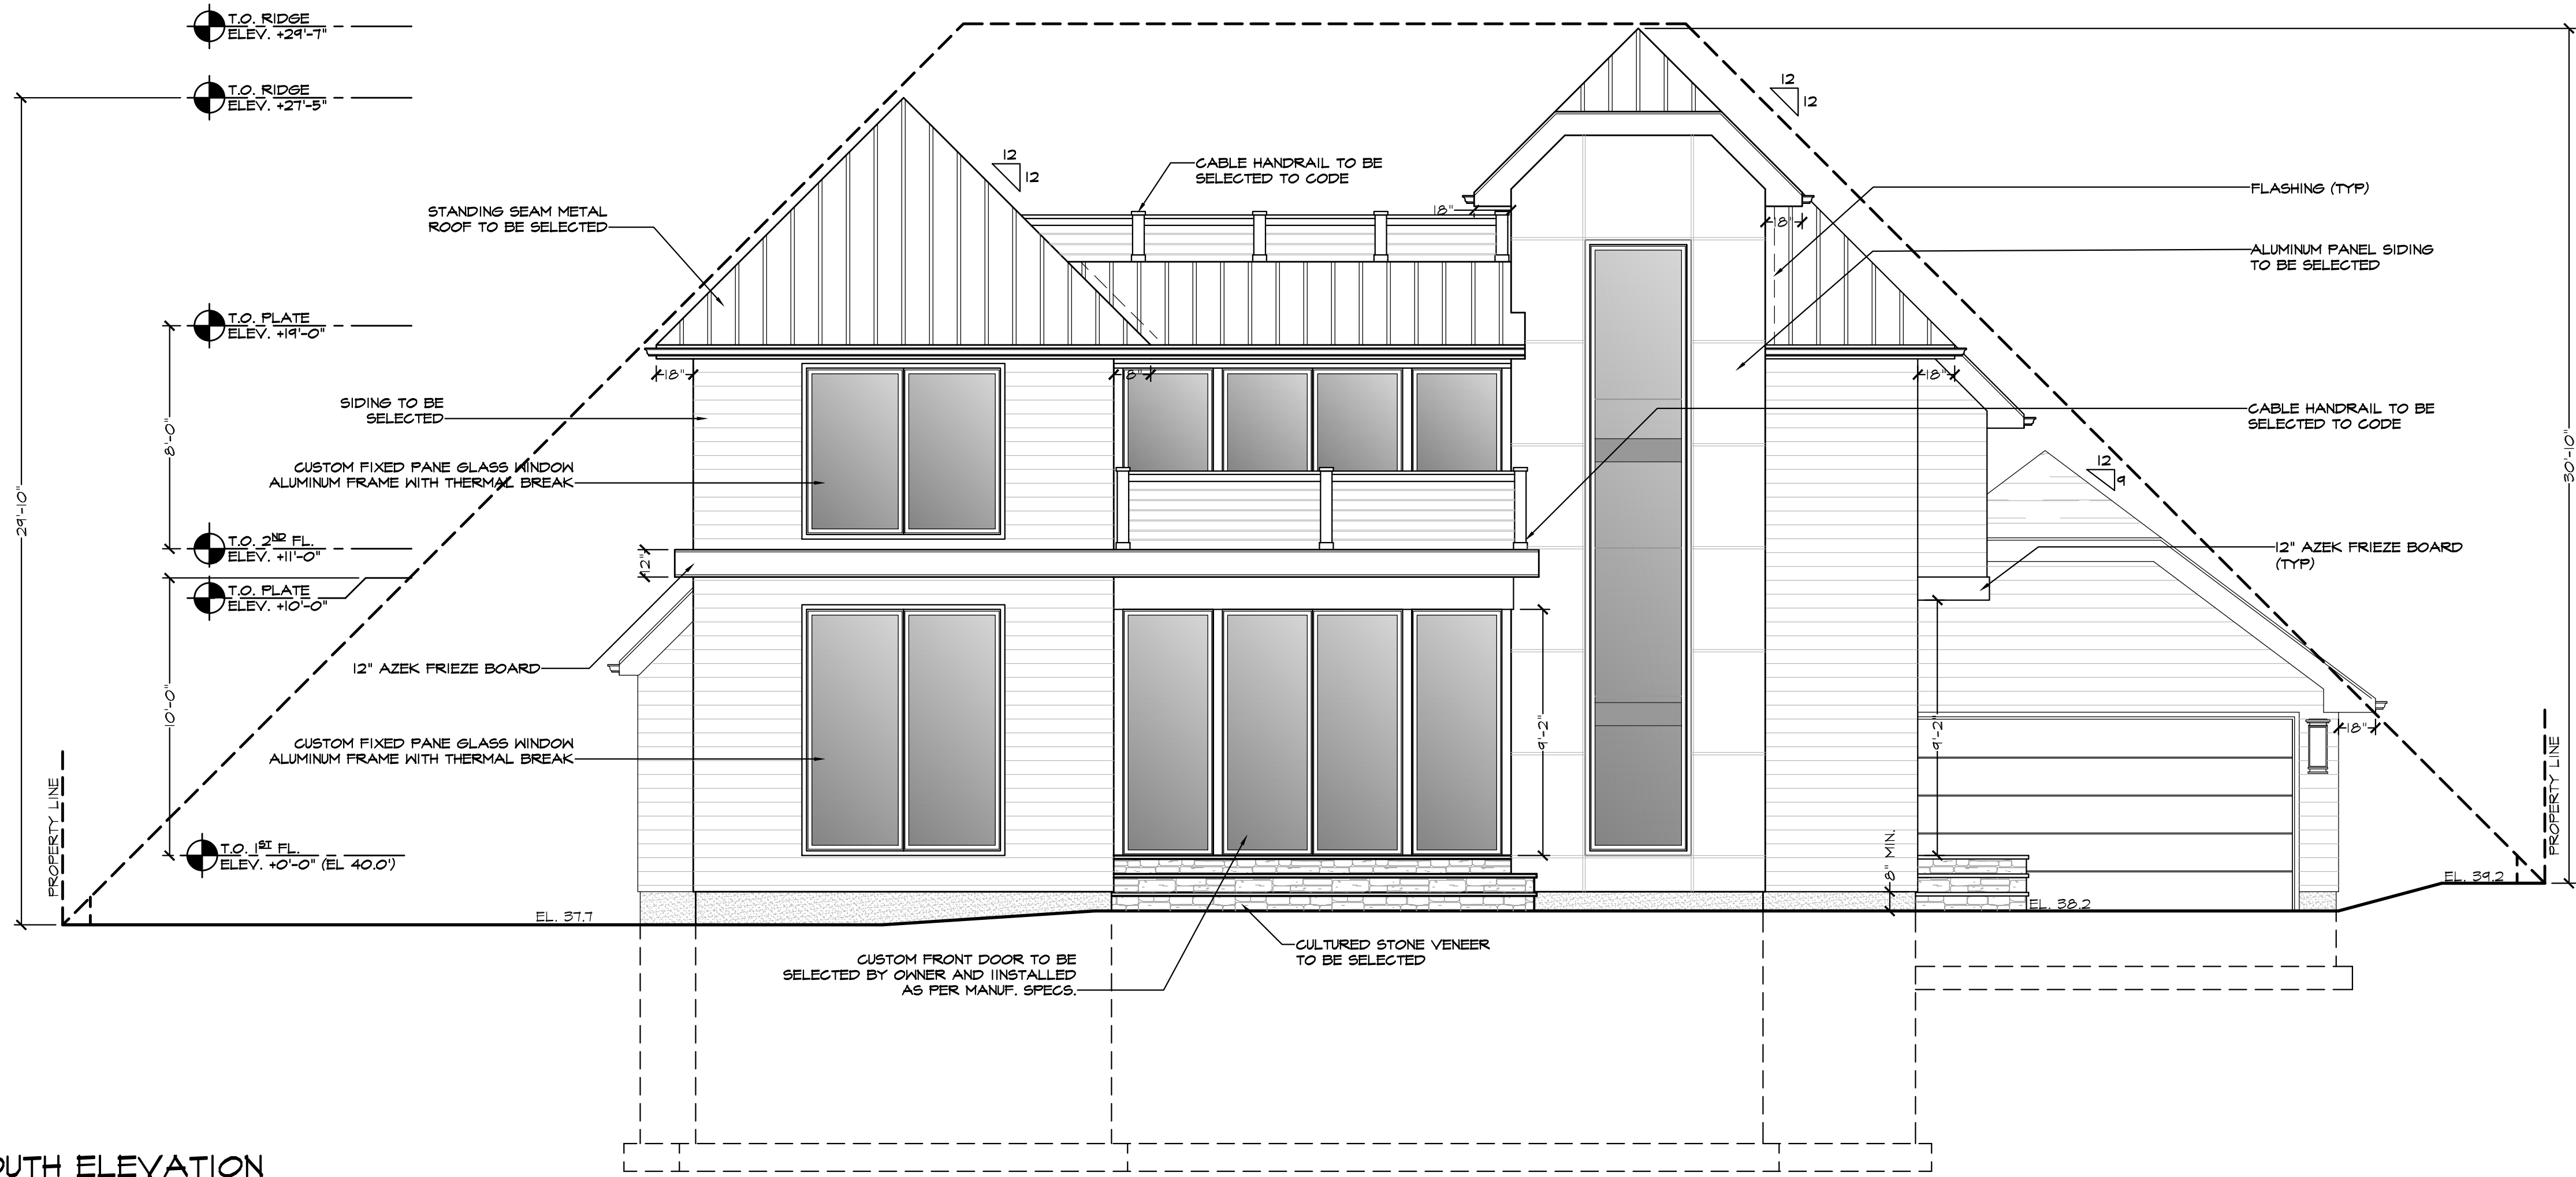

SOUTH ELEVATION

SCALE: 1/4" = 1'-0"

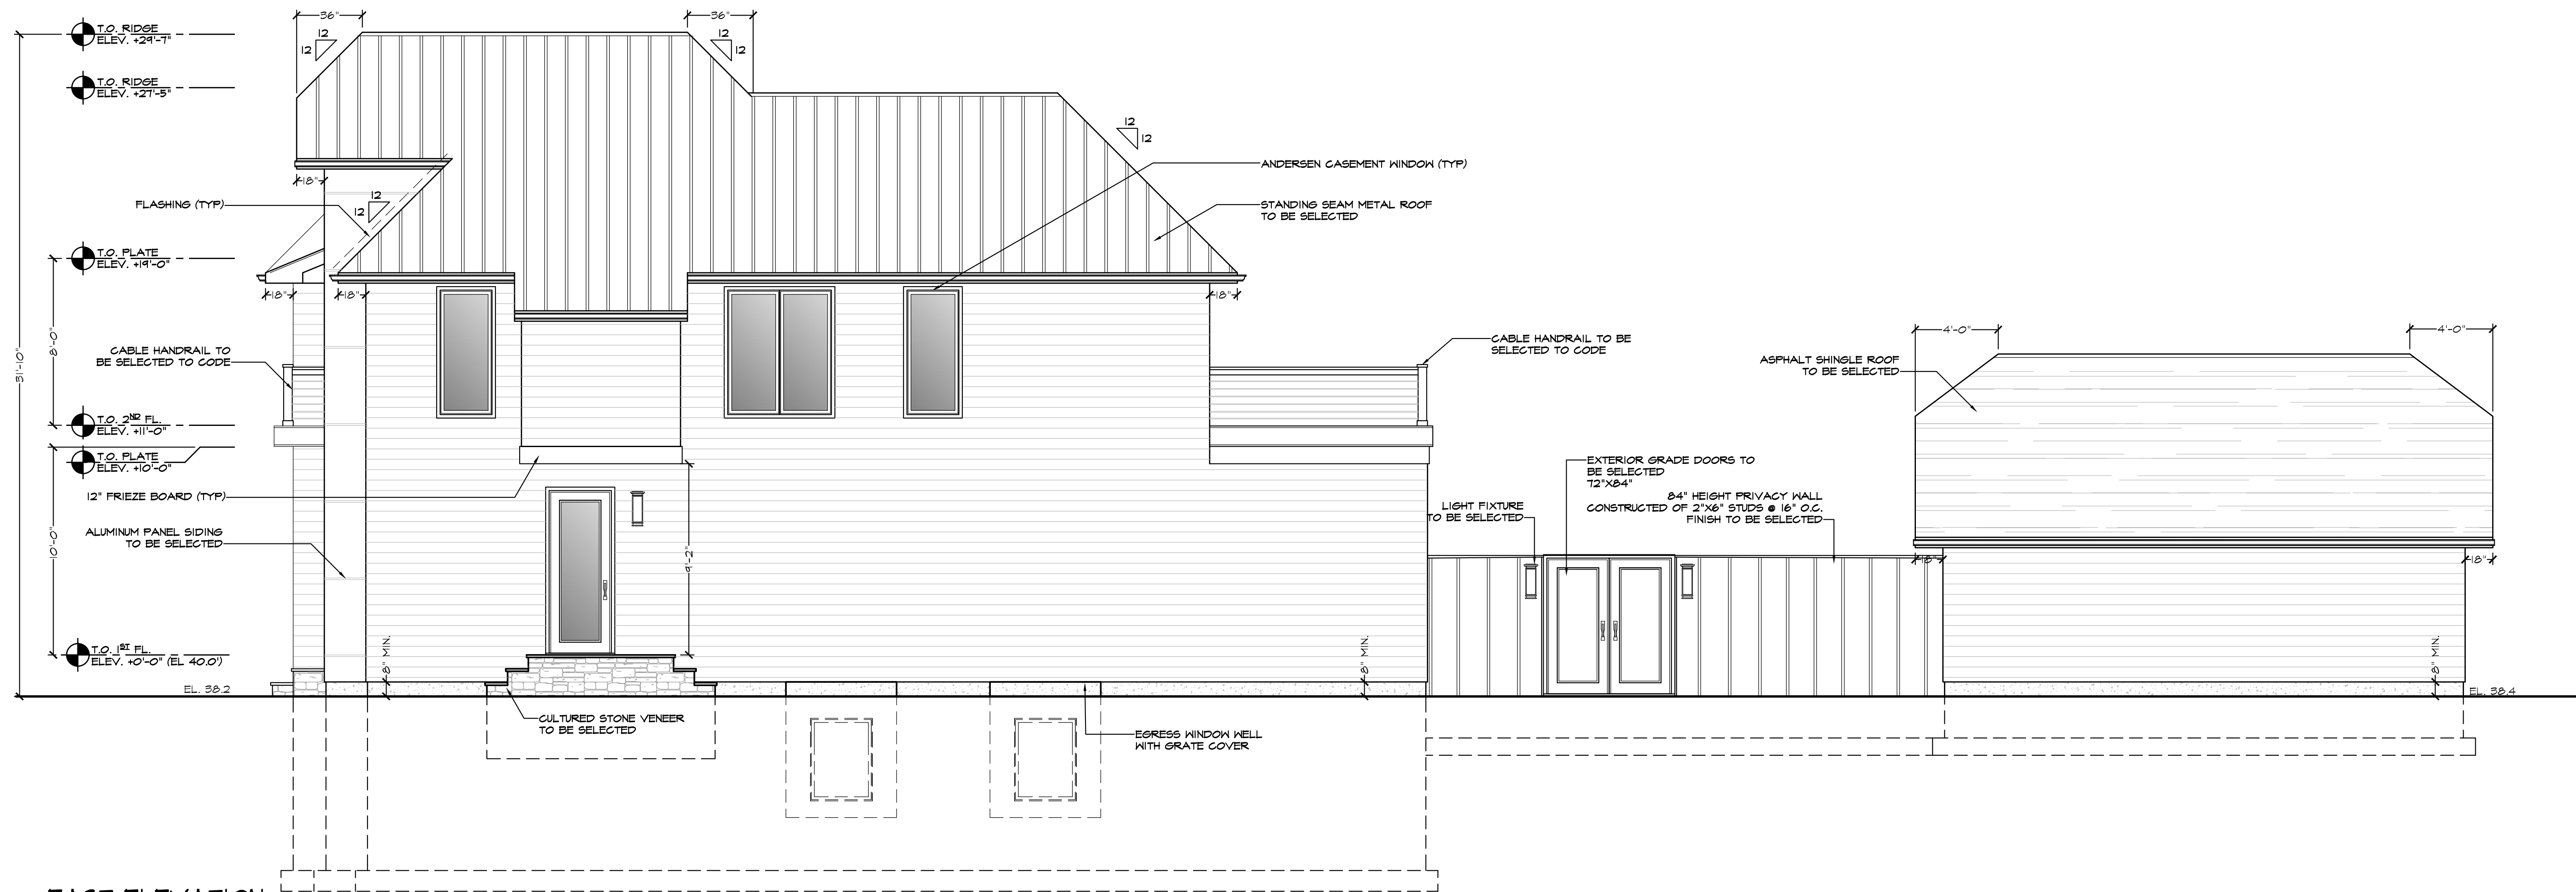

EAST ELEVATION

SCALE: 1/4" = 1'-0"



TODD O'CONNELL, AIA
1200 Veterans Memorial Highway
Suite 120
Hauppauge, NY 11788
P (631) 650-6666
F (631) 650-6667
C (516) 658-0325

www.tocarchitects.com
todd@tocarchitects.com



CONSULTANTS:
NYS LIC #027495

THE DRAWINGS, SPECIFICATIONS AND OTHER DOCUMENTS PREPARED BY
TODD O'CONNELL ARCHITECT P.C. ARE HEREBY SUBMITTED TO THE
ARCHITECT'S SERVICES FOR USE SAFELY WITH RESPECT TO THIS PROJECT
AND ANY OTHER PROJECTS PROVIDED THAT THE ARCHITECT SHALL BE
NOT RESPONSIBLE FOR THE DESIGN, CONSTRUCTION, OR PERFORMANCE
OF THE PROJECTS OR FOR THE RESULTS THEREOF. THE ARCHITECT
STATIONARY AND OTHER RESERVED RIGHTS INCLUDING COPYRIGHT. THE
DRAWINGS, SPECIFICATIONS AND OTHER DOCUMENTS FOR THE PROJECT
SHALL BE THE PROPERTY OF TODD O'CONNELL ARCHITECT P.C. AND
OTHERS ON OTHER PROJECTS FOR ADDITIONS TO THIS PROJECT OR
COMPLETION OF THIS PROJECT BY OTHERS.

CHECKED BY: TOC
DRAWN BY: JGZ

REV. #	DATE	NOTE	BY

PROPOSED RESIDENCE
LEIST
88 BLUFF ROAD
AMAGANSETT, NY 1930

DRAWING:
A.8

JOB#: LE-21-47B
DATE: 01.07.21
SCALE: AS NOTED
DRAWING NUMBER
A.8

WARNING: IT IS A VIOLATION OF THE NYS
JOURNAL OF LAW & ETHICS, VOL. 46, NO. 1,
PERSON UNLESS HE IS ACTING UNDER THE
PROVISIONS OF THE JOURNAL OF LAW & ETHICS,
ALTER THIS ITEM IN ANY WAY.