



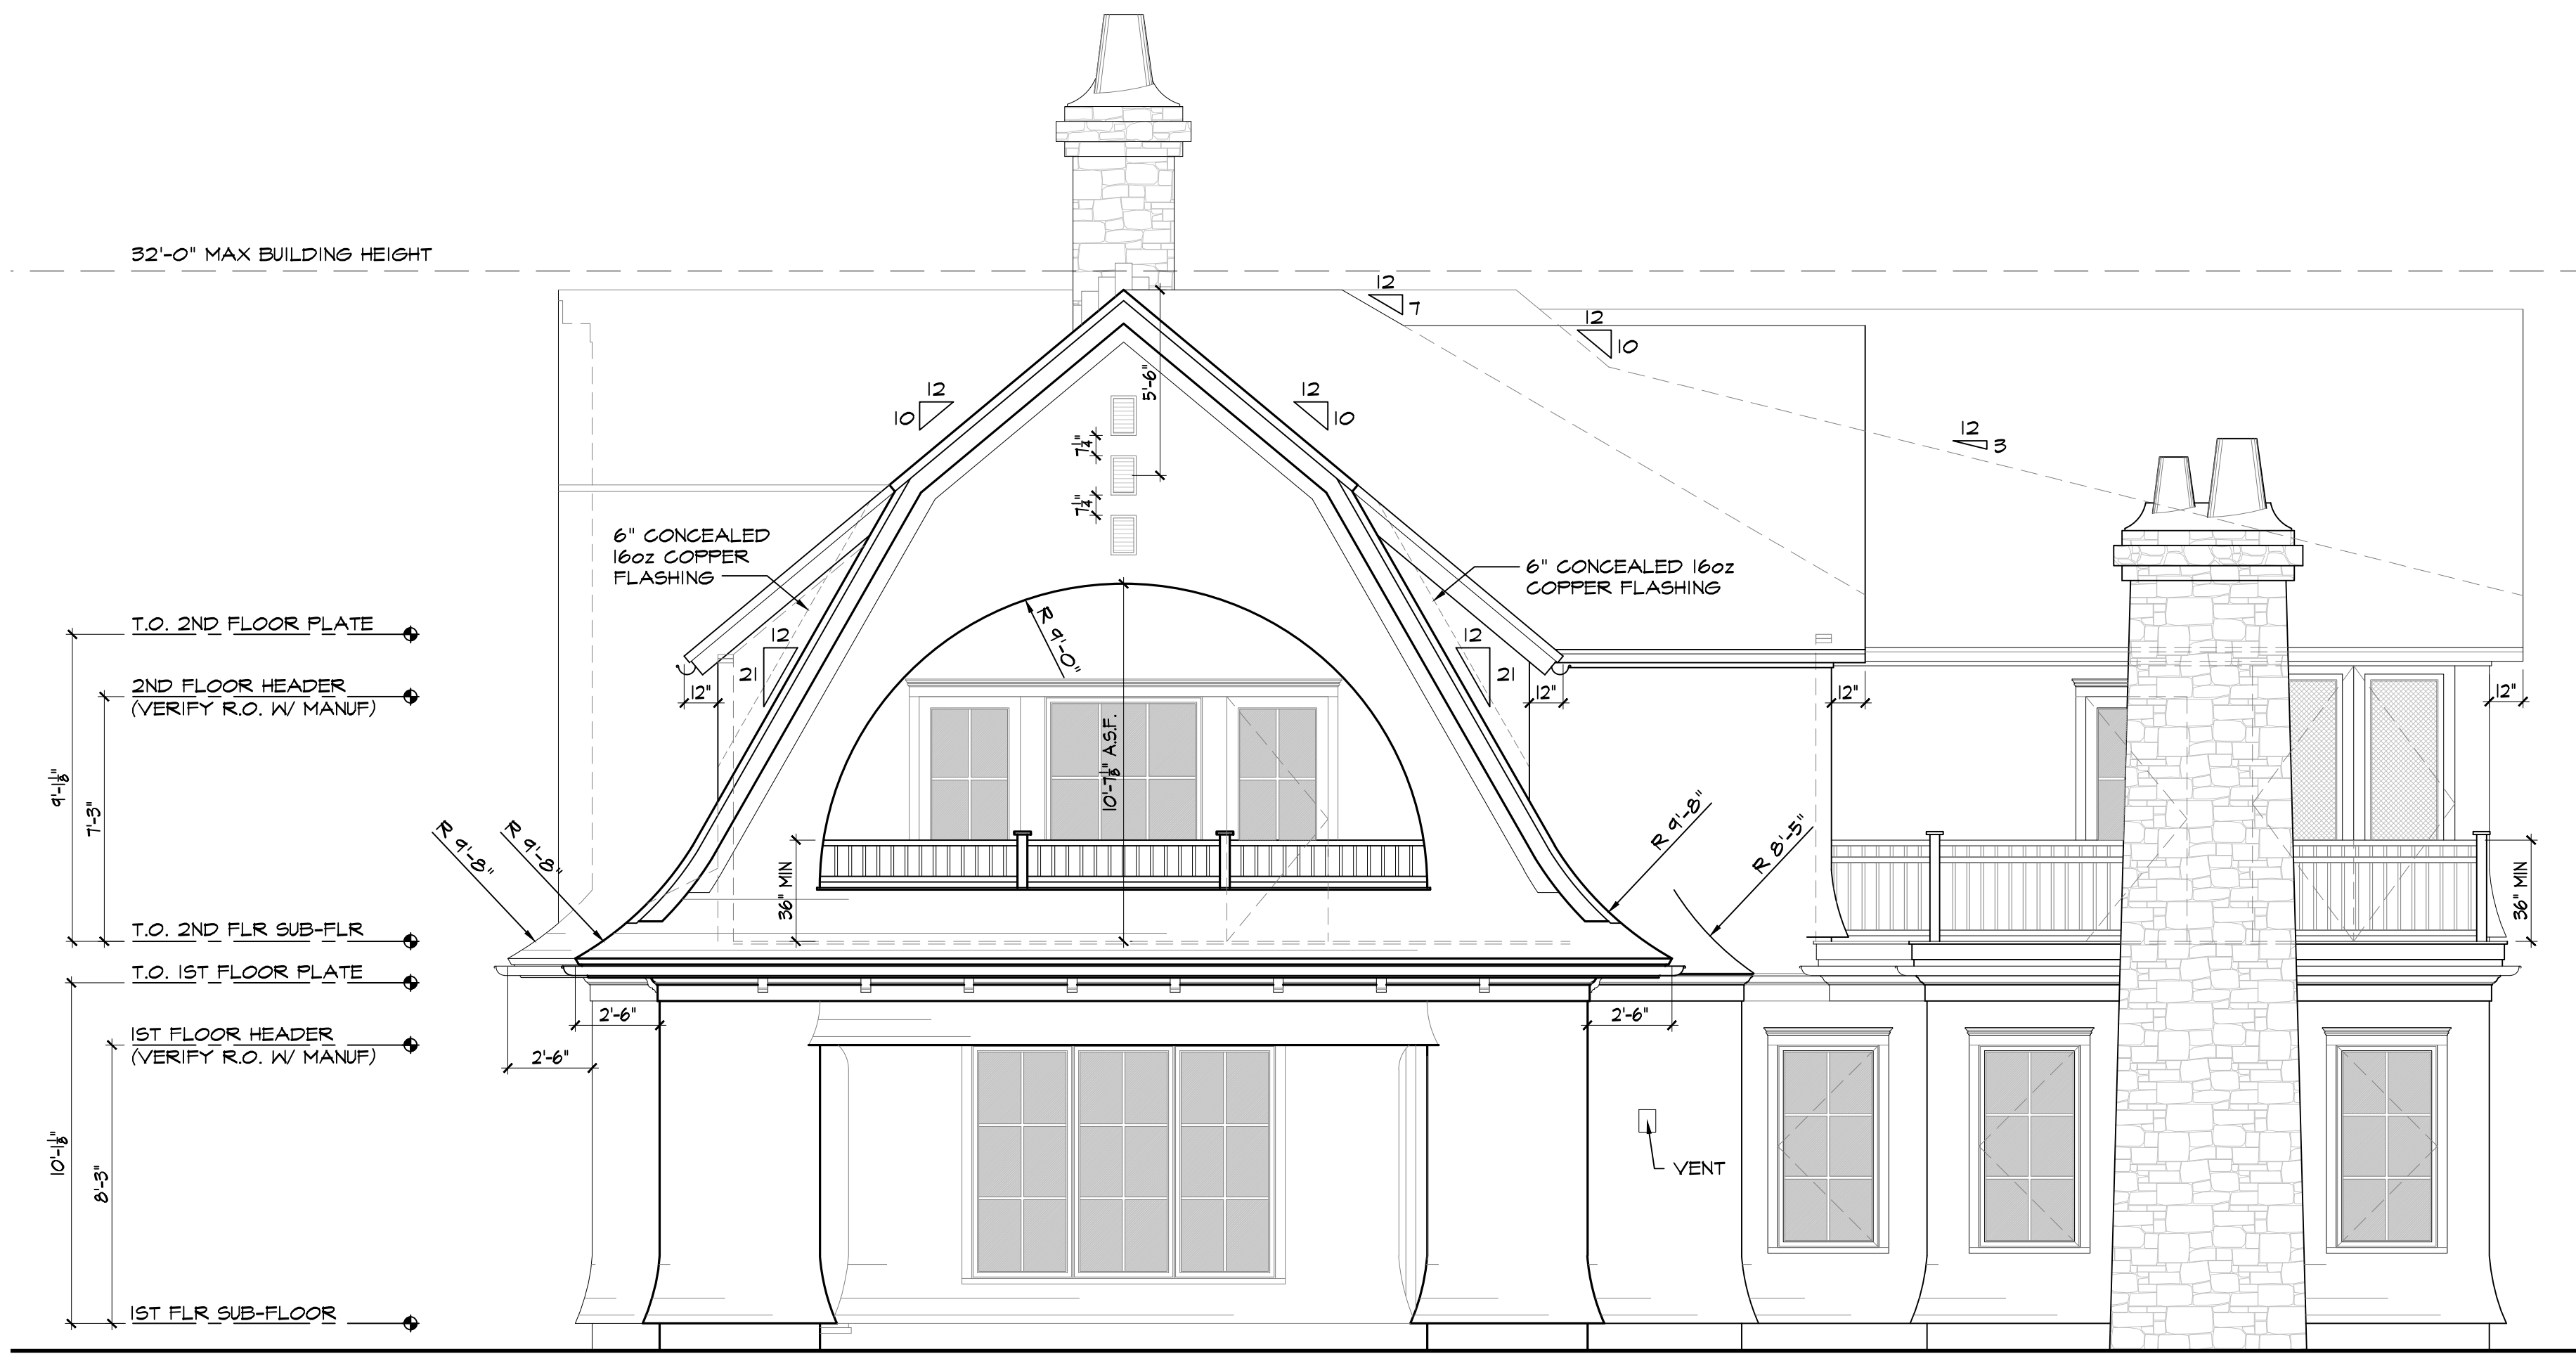

1
A-201
RIGHT ELEVATION (EAST)

SCALE: 1/4" = 1'-0"

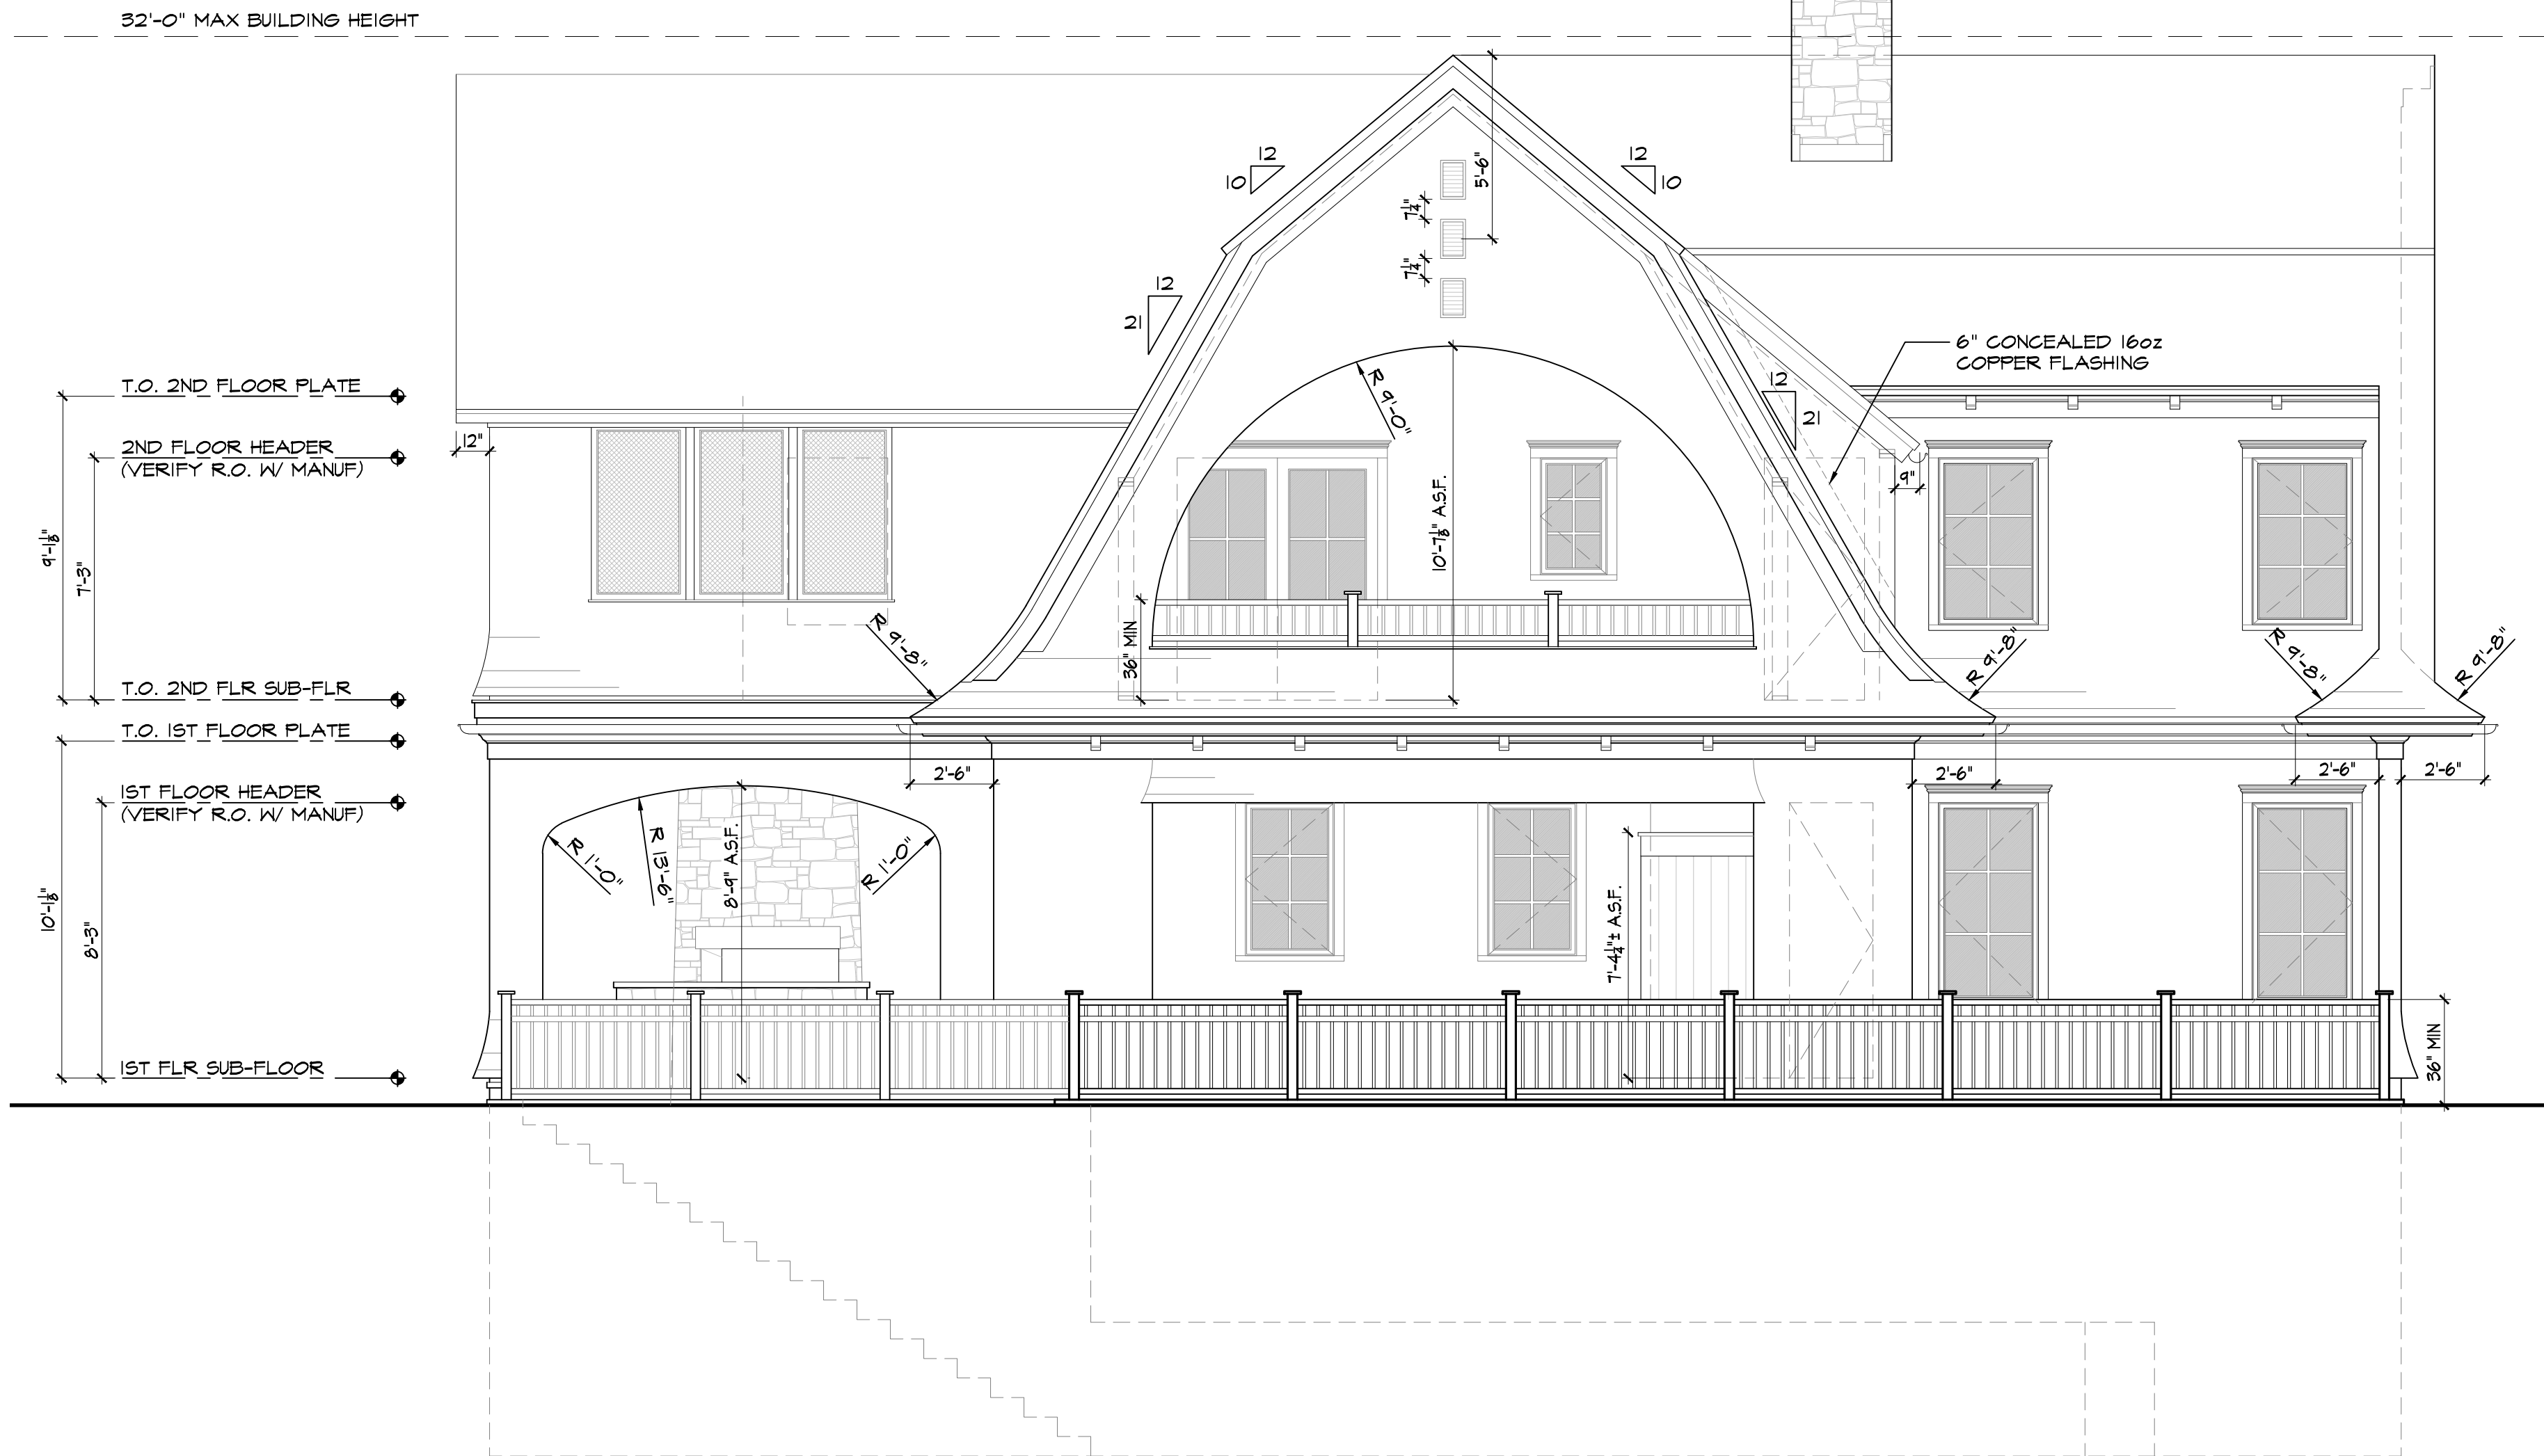


2
A-201
LEFT ELEVATION (WEST)

NOT FOR CONSTRUCTION

WARNING:
IT IS A VIOLATION OF THE LAW FOR ANY PERSON, UNLESS ACTING UNDER THE DIRECTION OF A LICENSED ARCHITECT, TO ALTER AN ITEM IN ANY WAY, IF AN ITEM BEARING THE SEAL OF AN ARCHITECT IS ALTERED, THE ALTERING ARCHITECT SHALL AFFIX TO HIS/HER ITEM THE SEAL AND THE NOTATION "ALTERED BY", FOLLOWED BY HIS/HER SIGNATURE AND THE DATE OF SUCH ALTERATION, AND A SPECIFIC DESCRIPTION OF THE ALTERATION.

BRIAN C. GLASSER
ARCHITECT P.C.
801 MOTOR PARKWAY - SUITE 105
HAUPPAUGE, NEW YORK 11788
BUSINESS - 631.239.2525

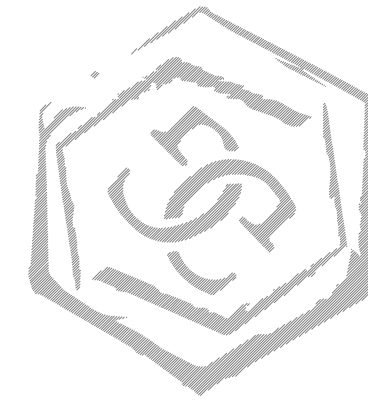

DRAWING TITLE:
ELEVATIONS & DETAILS

49 JERICHO
49 JERICHO ROAD
EAST HAMPTON NY, 11937

ISSUED:

8.29.2022: ZONING REVIEW
9.8.2022: ISS. FOR B.O.H.D.
9.21.2022: CLIENT REVIEW
10.10.2022: CLIENT REVIEW
10.20.2022: CLIENT REVIEW
11.4.2022: CLIENT REVIEW
11.8.2022: CLIENT REVIEW
11.15.2022: CLIENT REVIEW

DESIGNED BY:

B.C.G.

CHECKED BY:

B.C.G.

DATE:

9.8.2022


PROJECT No:

22033


A-201

OF


XX

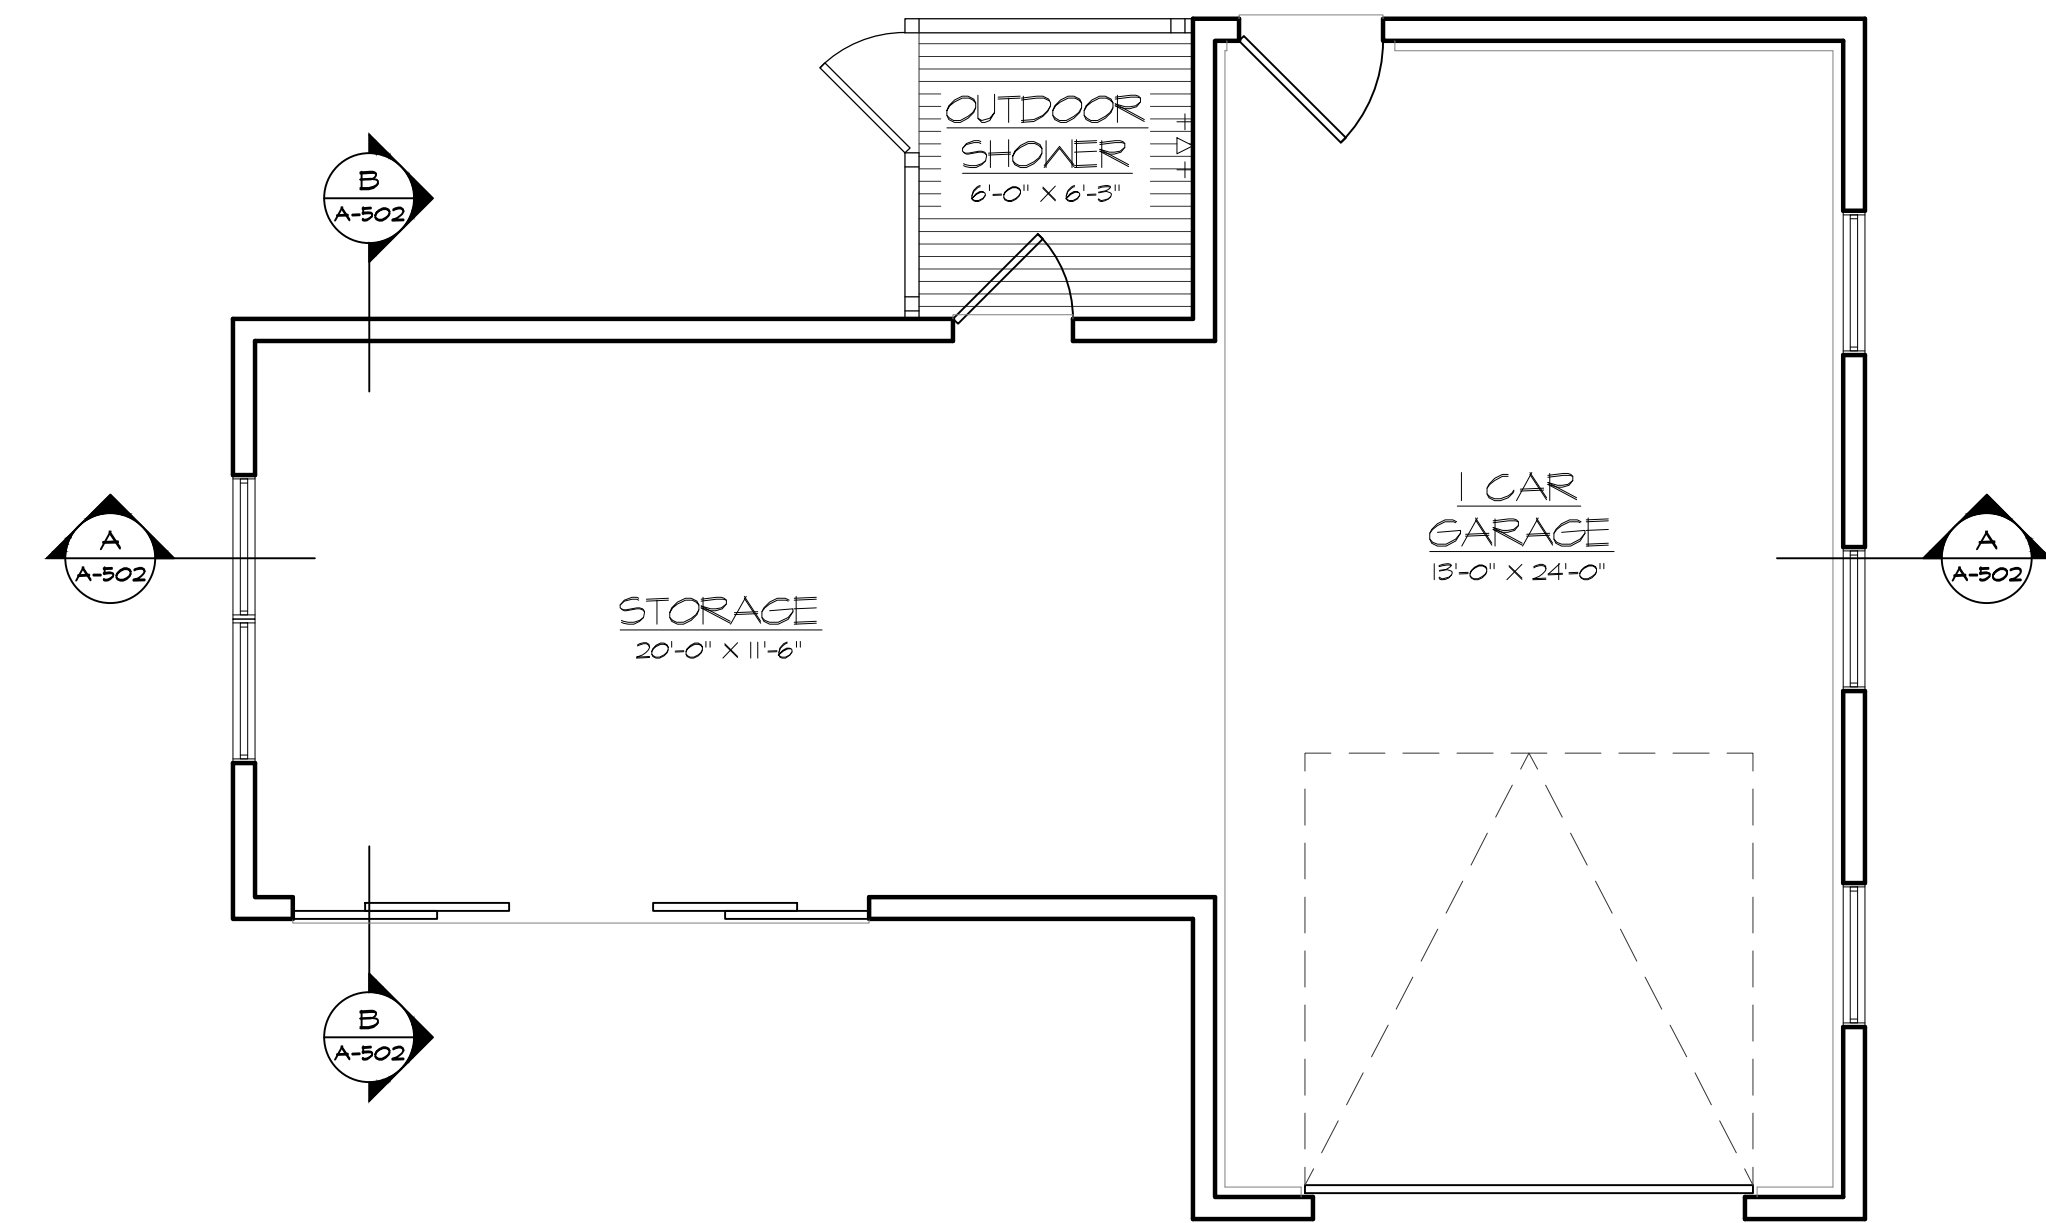


2 FIRST FLOOR PLAN
A-500 SCALE: 1/4" = 1'-0"

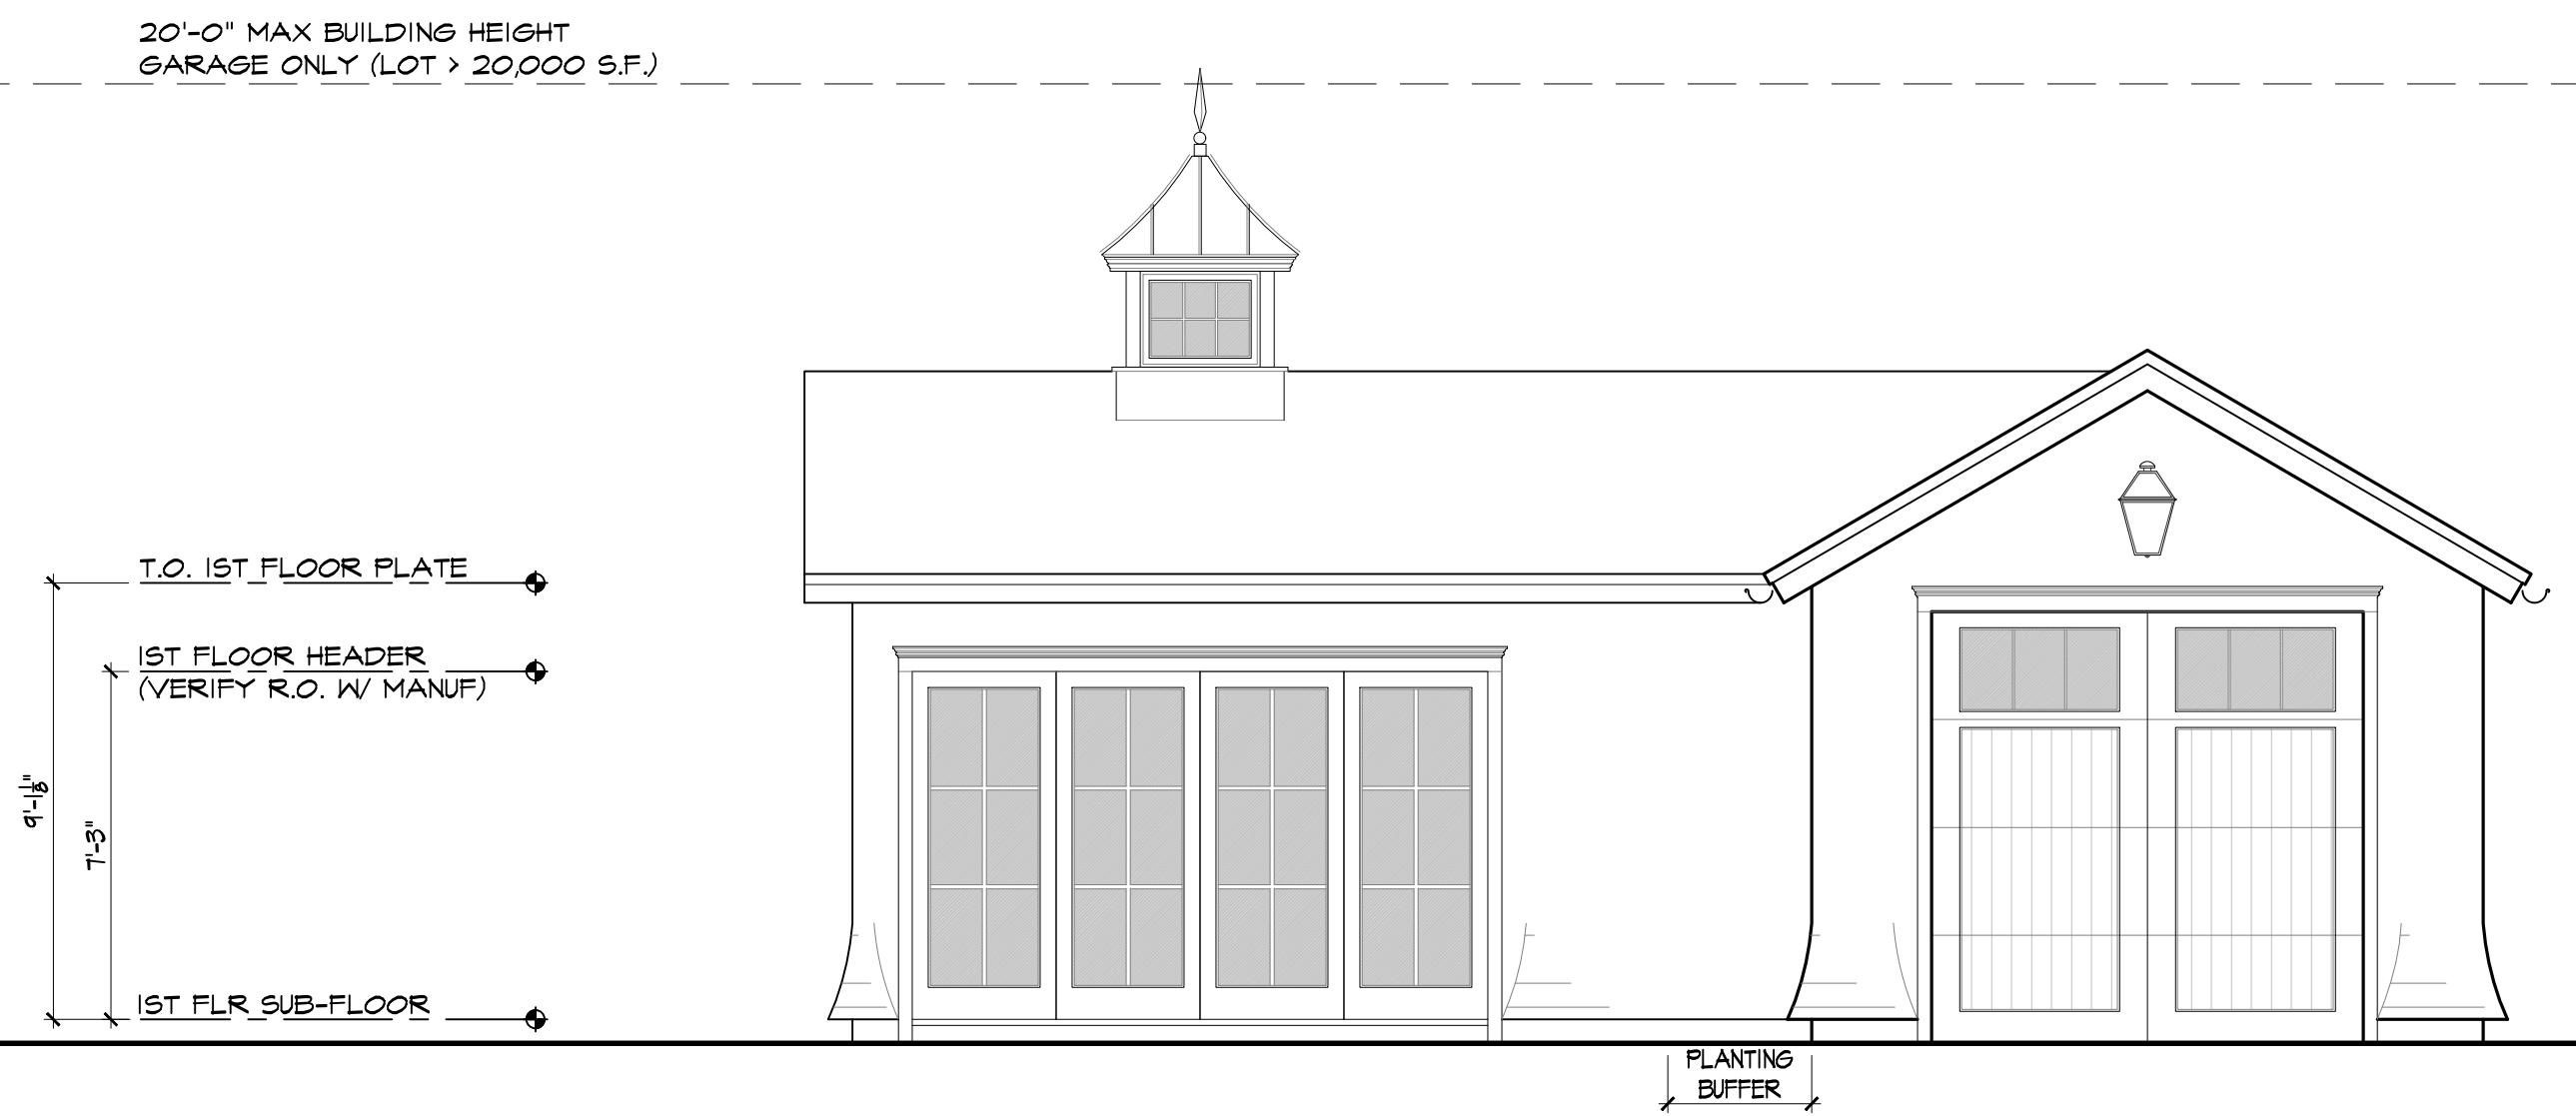


2 FRONT ELEVATION (SOUTH)
A-500 SCALE: 1/4" = 1'-0"

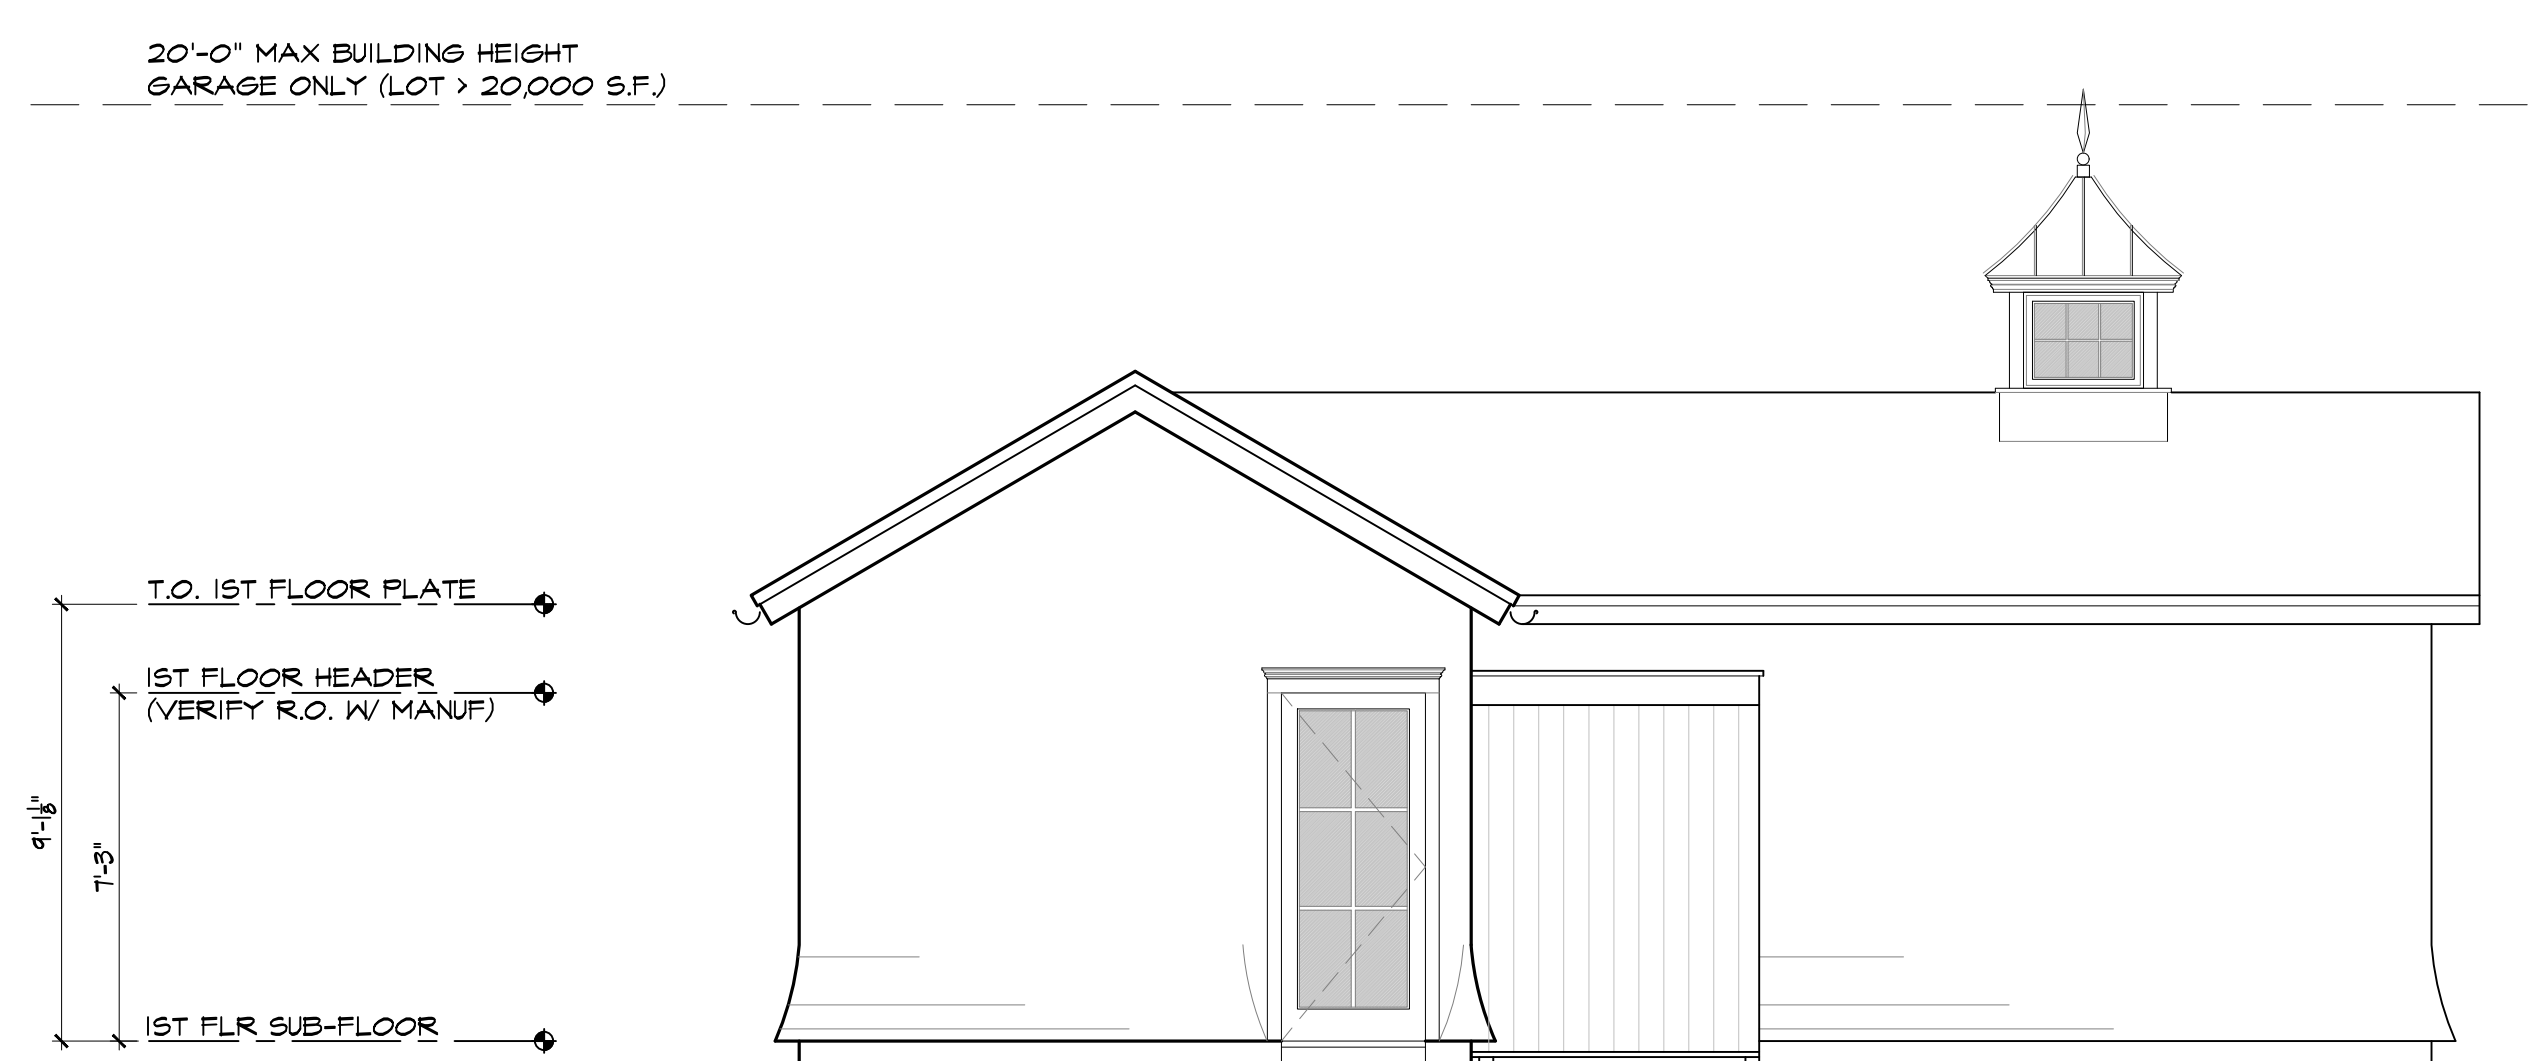

3 REAR ELEVATION (NORTH)
A-500 SCALE: 1/4" = 1'-0"

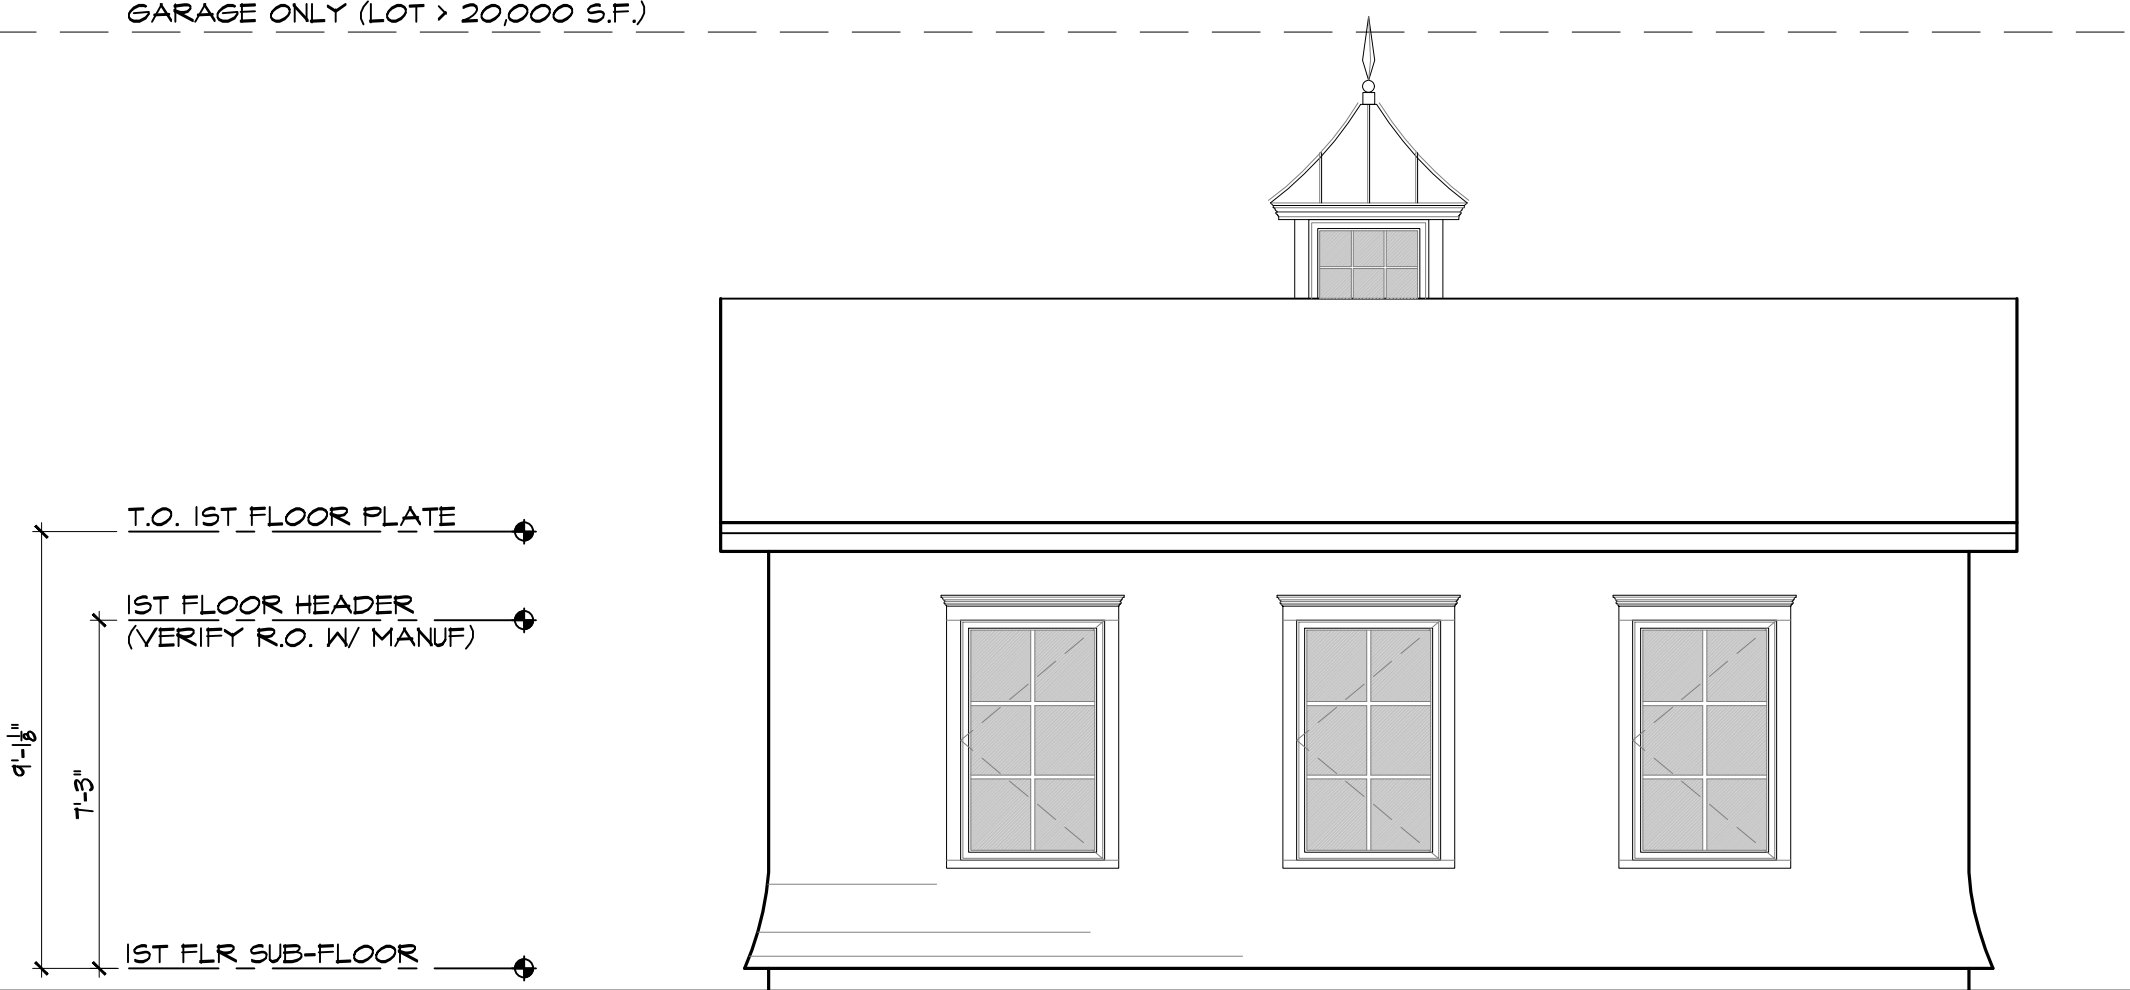


4 LEFT ELEVATION (WEST)
A-500 SCALE: 1/4" = 1'-0"

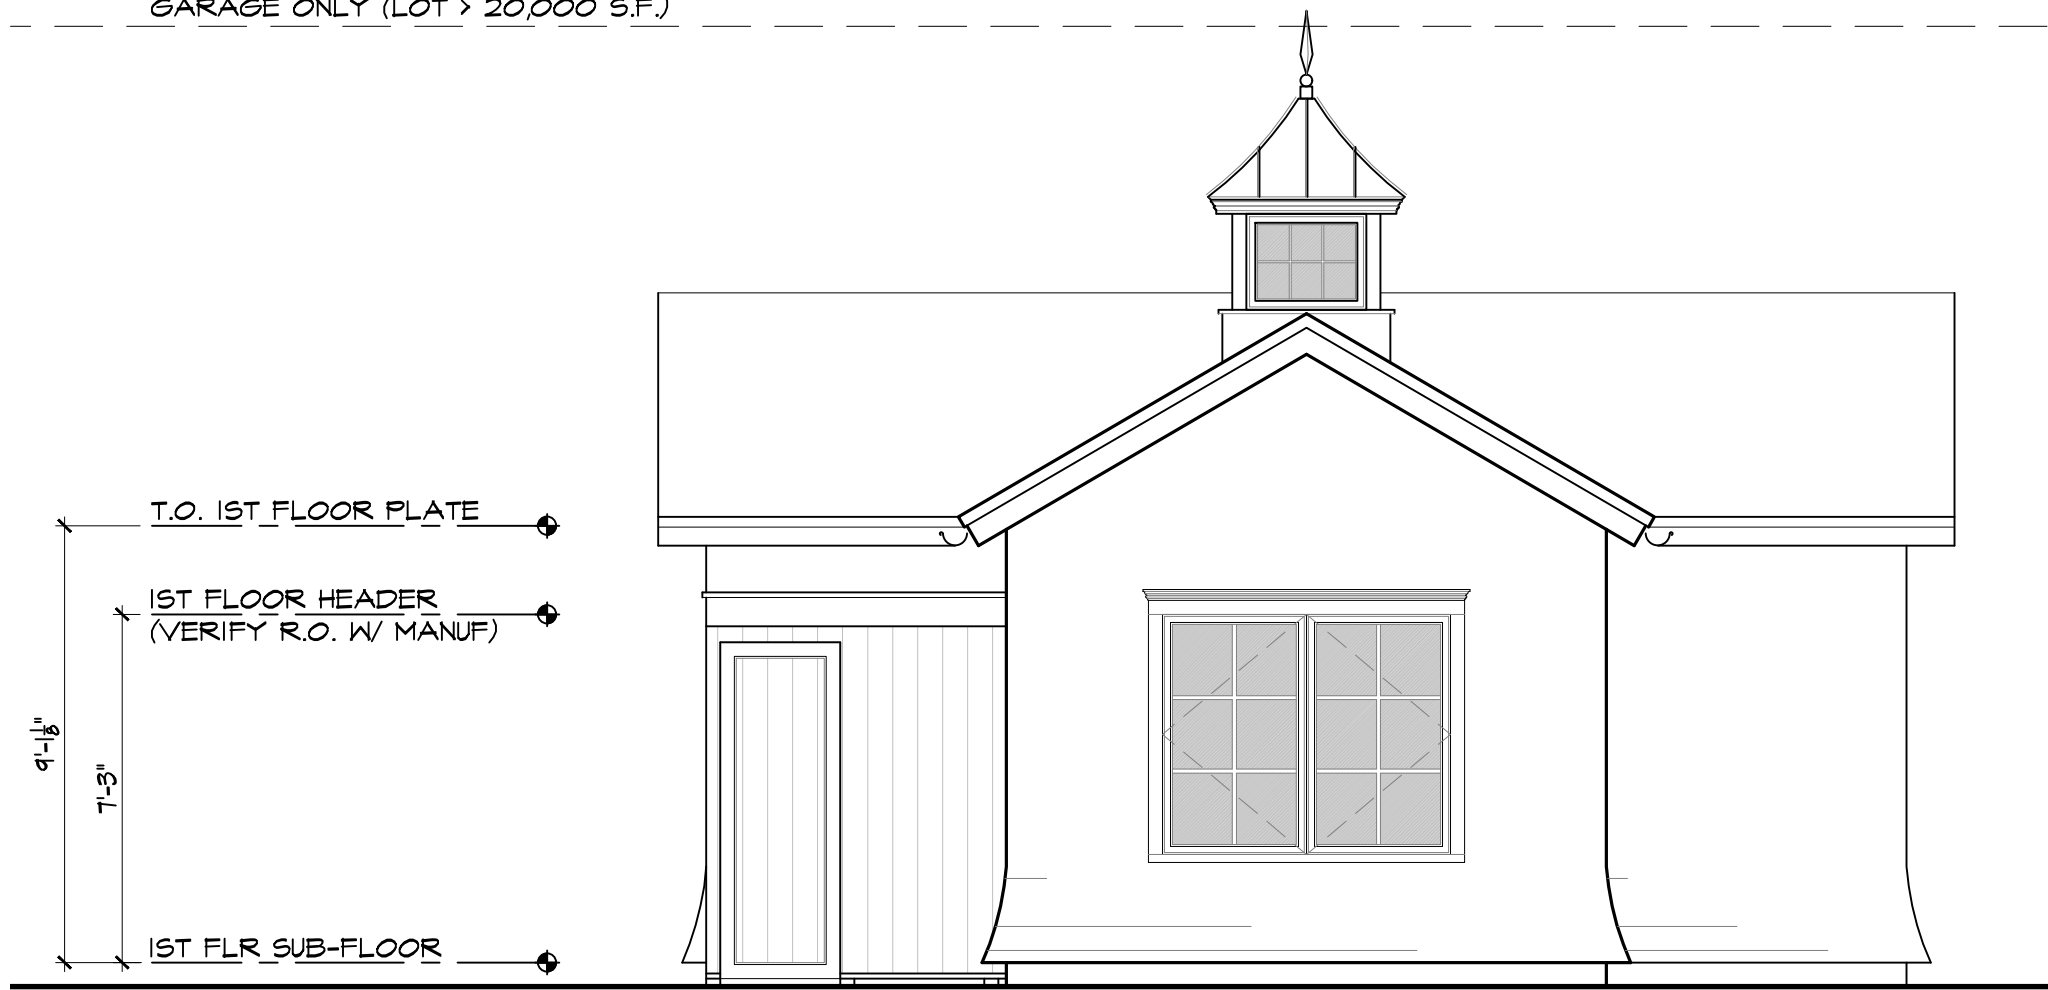

5 RIGHT ELEVATION (EAST)
A-500 SCALE: 1/4" = 1'-0"

WARNING:
IT IS A VIOLATION OF THE LAW FOR ANY PERSON, UNLESS ACTING UNDER THE DIRECTION OF A LICENSED ARCHITECT, TO ALTER AN ITEM IN ANY WAY, IF AN ITEM BEARING THE SEAL OF AN ARCHITECT IS ALTERED, THE ALTERING ARCHITECT SHALL AFFIX TO HIS/HER ITEM THE SEAL AND THE NOTATION "ALTERED BY," FOLLOWED BY HIS/HER SIGNATURE AND THE DATE OF SUCH ALTERATION, AND A SPECIFIC DESCRIPTION OF THE ALTERATION

BRIAN C. GLASSER
ARCHITECT P.C.
801 MOTOR PARKWAY - SUITE 105
HAUPPAUGE, NEW YORK 11788
BUSINESS - 631.239.2525

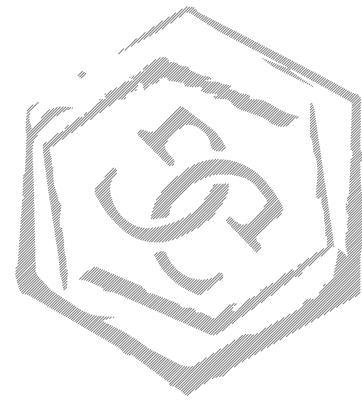

DRAWING TITLE:
PROPOSED DETACHED GARAGE FOUNDATION
PLAN, FIRST FLOOR PLAN, FRAMING PLAN, ROOF
FRAMING PLAN, & GENERAL NOTES

49 JERICHO
49 JERICHO ROAD
EAST HAMPTON NY, 11937

ISSUED:
8.29.2022: ZONING REVIEW
9.8.2022: ISS. FOR B.O.H.D.
9.21.2022: CLIENT REVIEW
10.10.2022: CLIENT REVIEW
10.20.2022: CLIENT REVIEW
11.4.2022: CLIENT REVIEW
11.8.2022: CLIENT REVIEW
11.15.2022: CLIENT REVIEW

DESIGNED BY:
B.C.G.
CHECKED BY:
B.C.G.
DATE:
9.8.2022
PROJECT No:
22033

A-500
OF
XX

NOT FOR CONSTRUCTION