


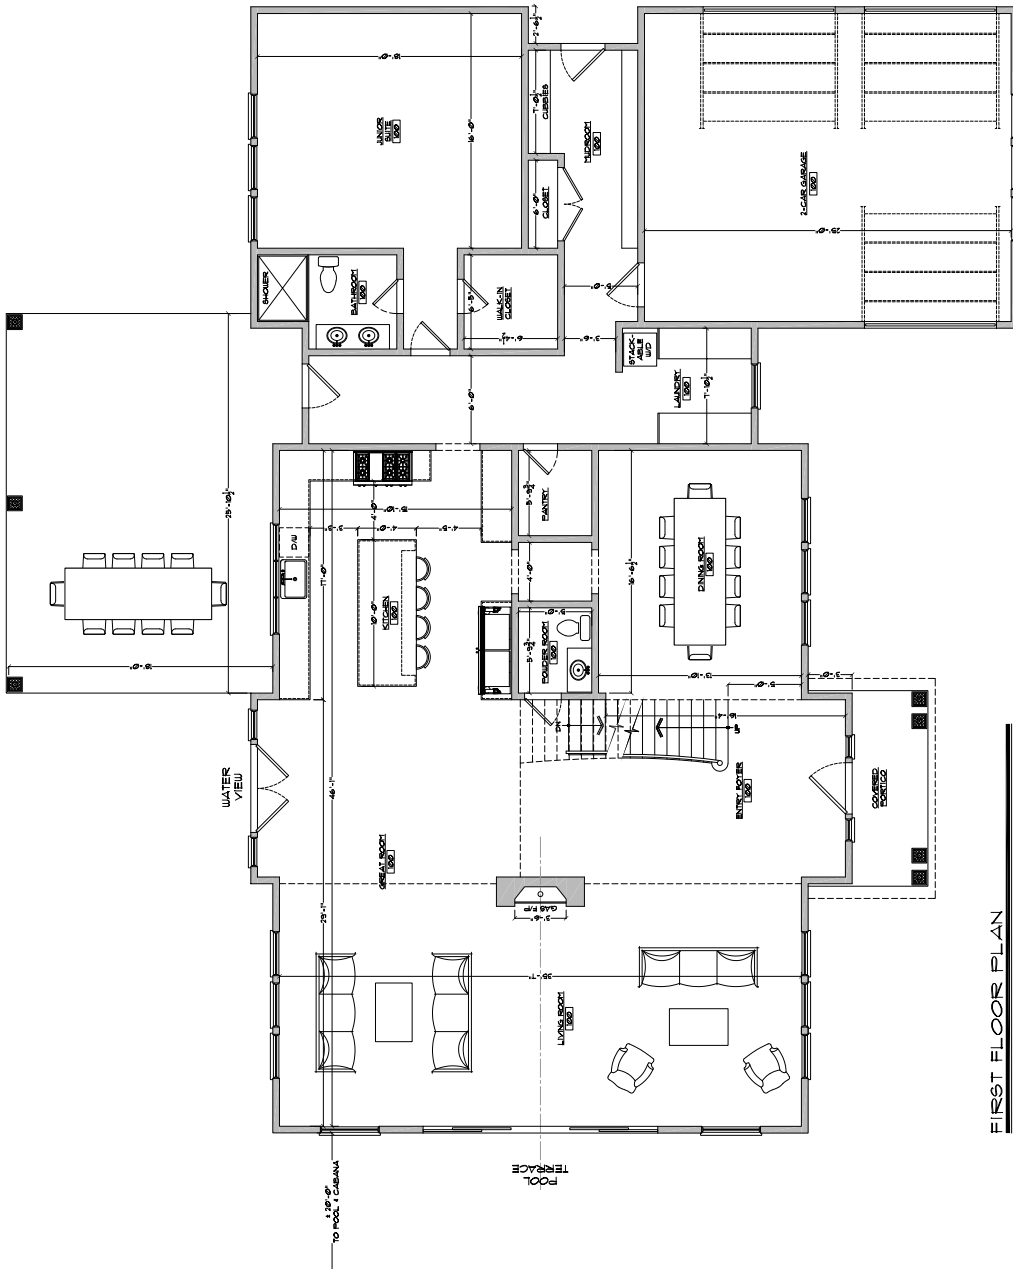

FIRST FLOOR PLAN

SCALE: 1/4" = 1'-0"

ADRAAGNA²
ADRAAGNA DESIGNS, LLC.
AZARCH1@GMAIL.COM • (516) 289-2461

It is the intention of the title block that any person, company or organization who uses this drawing for any purpose other than that intended by the architect, shall be responsible for any errors or omissions. The architect shall not be responsible for any such errors or omissions.

Dow Dock Road, East Moriches
Description: New Residence
New residence on vacant lot.

1. 10/16/23 Proposed design

A-101.00

February 03, 2023

FIRST FLOOR PLAN

DOW DOCK ROAD

SCALE: $\frac{1}{4}'' = 1'-0''$



DOW DOCK ROAD

SECOND FLOOR
PLAN

Project # **KXO-004-06-03**
 Date **February 03, 2023**
 Score **As Noted**
 Sheet # **8 of 10**


A-102.00

ADRAGNA²
ADRAGNA DESIGNS, LLC.
AZARCHI166GMAIL.COM • (516) 289-2461

It is a violation of the law for any person, unless acting in the course of the business of a licensed architect, to attempt to induce, by any means, any other person to transfer to him or her any part of the business of a licensed architect or to share in the ownership of the business of a licensed architect. It is also a violation of the law for any person, unless acting in the course of the business of a licensed architect, to attempt to induce, by any means, any other person to share in the ownership of the business of a licensed architect. It is also a violation of the law for any person, unless acting in the course of the business of a licensed architect, to attempt to induce, by any means, any other person to share in the ownership of the business of a licensed architect.

Description: New Residence
New residence on vacant lot.

[illegible]

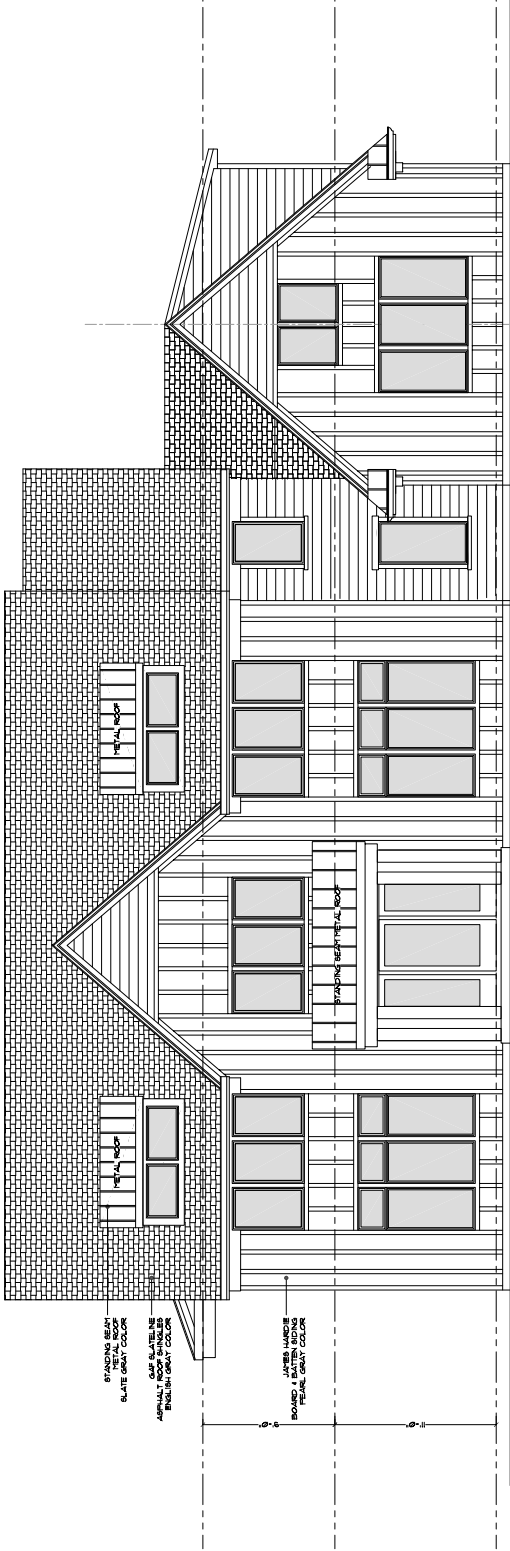

FRONT ELEVATION

SCALE 1/4" = 1'-0"

ADRAGNA²
ADRAGNA DESIGNS, LLC.
AZARCH16@GMAIL.COM • (516) 289-2461

This is a revision of the plans for any project. Changes to the original plans are indicated by a revision number and a description of the change. The original plans are indicated by a revision number and a description of the change. The original plans are indicated by a revision number and a description of the change.

Dow Dock Road, East Moriches
Description: New Residence
New residence on vacant lot.


No. 1 Date: 1/10/18/23 Proposed design

A-201.00

February 03, 2023


PROPOSED ELEVATION

Dow Dock Road

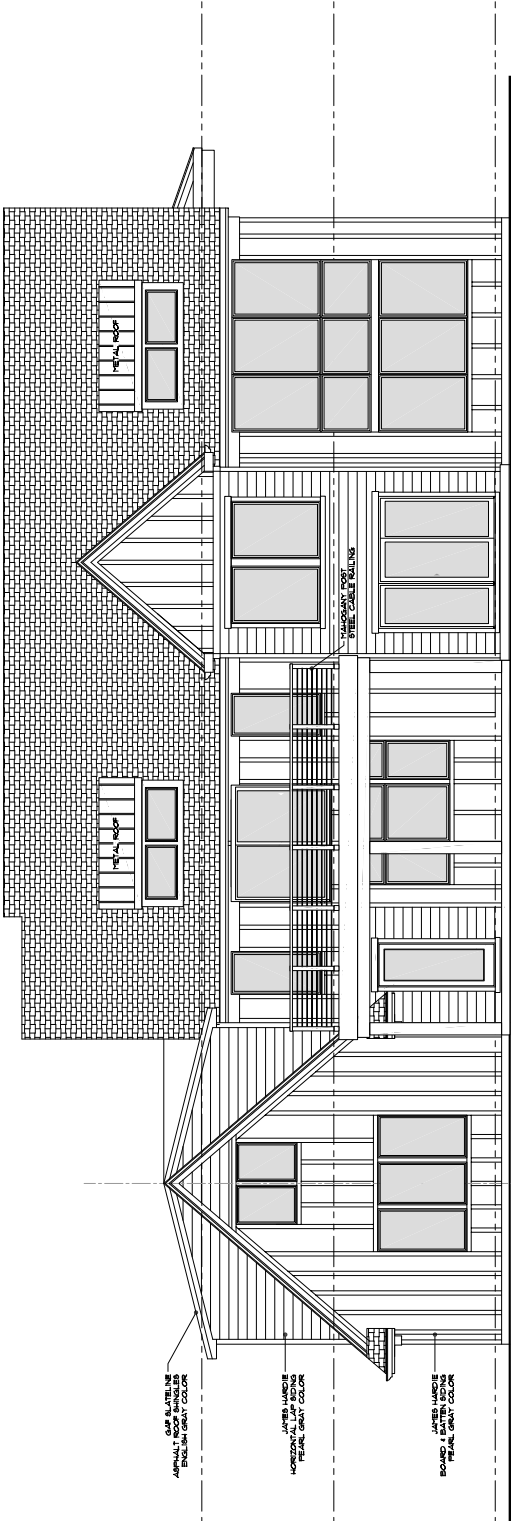

REAR ELEVATION

SCALE 1/4" = 1'-0"

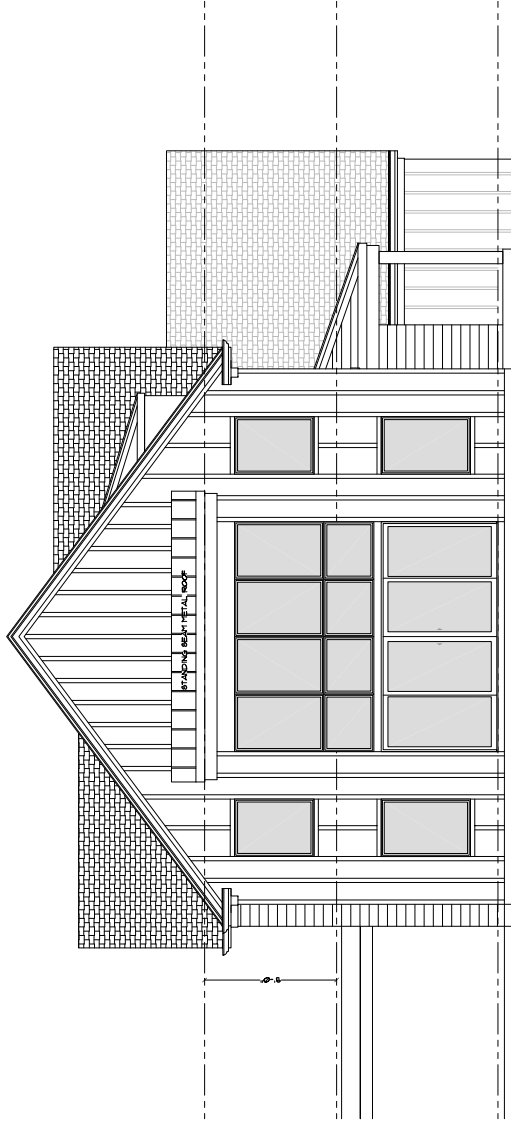

POOL SIDE ELEVATION

SCALE 1/4" = 1'-0"

NO.	DATE	DESCRIPTION
1	10/16/23	PROPOSED DESIGN

Dow Dock Road, East Moriches
Description: New Residence
New residence on vacant lot.

ADRAAGNA²
ARCHITECTS
100-100-00-00
February 03, 2023
A-202.00

ADRAAGNA²
ARCHITECTS
100-100-00-00
February 03, 2023
A-202.00

DOW DOCK ROAD

PROPOSED ELEVATIONS

A-202.00