


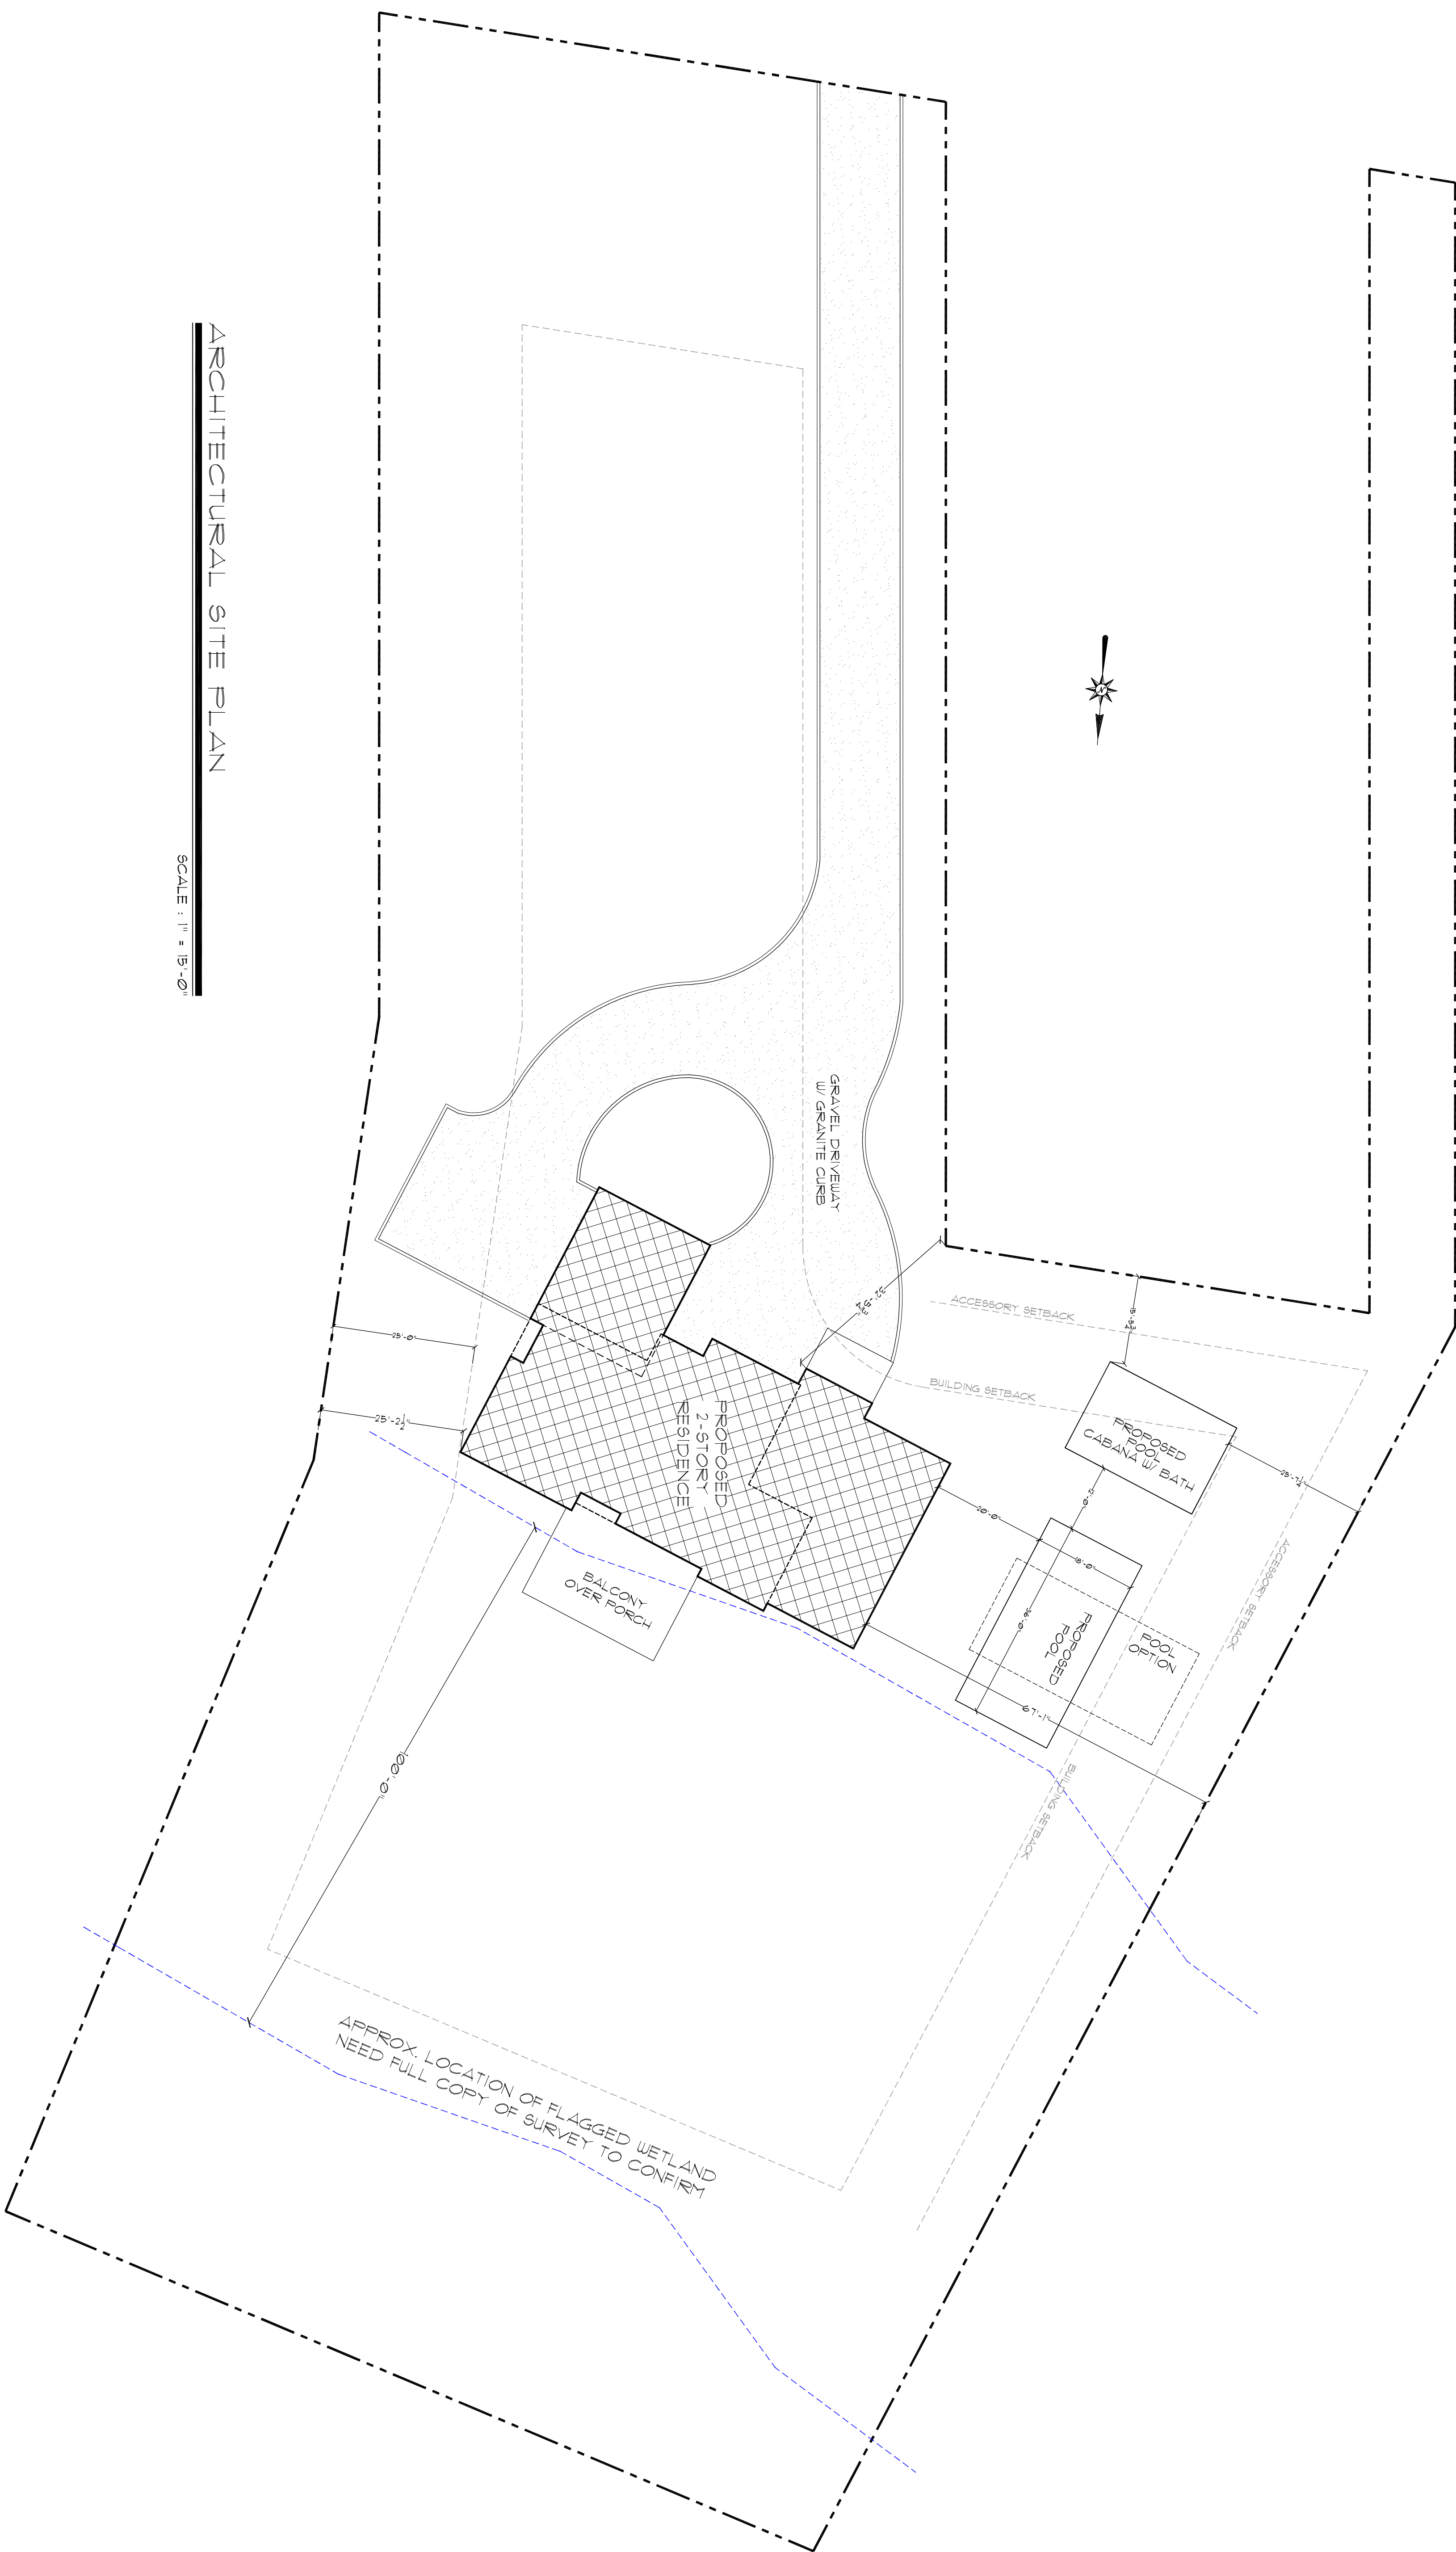

SCALE : 1" = 15'-0"



No.	Date	Drawing Issue / Revision
1	01/16/23	Proposed design

 A^2

ADRAGNA²
ADRAGNA DESIGNS, LLC.
A2ARCH16@GMAIL.COM • (516) 289-2461

It is a violation of the law for any person, unless acting under the direction of the licensed architect, to alter an item in any way. If an item bearing the seal of an architect is altered, the altering architect shall affix to his item the seal and the notation altered by followed by his signature and the date of such alteration, and a specific description of the alteration.

Sign & Seal

DOW DOCK ROAD

ARCHITECTURAL
SITE PLAN

Project # 200-916-00-03
 Date February 03, 2023
 Scale As Noted
 Sheet #/ of x

SP-101.00