

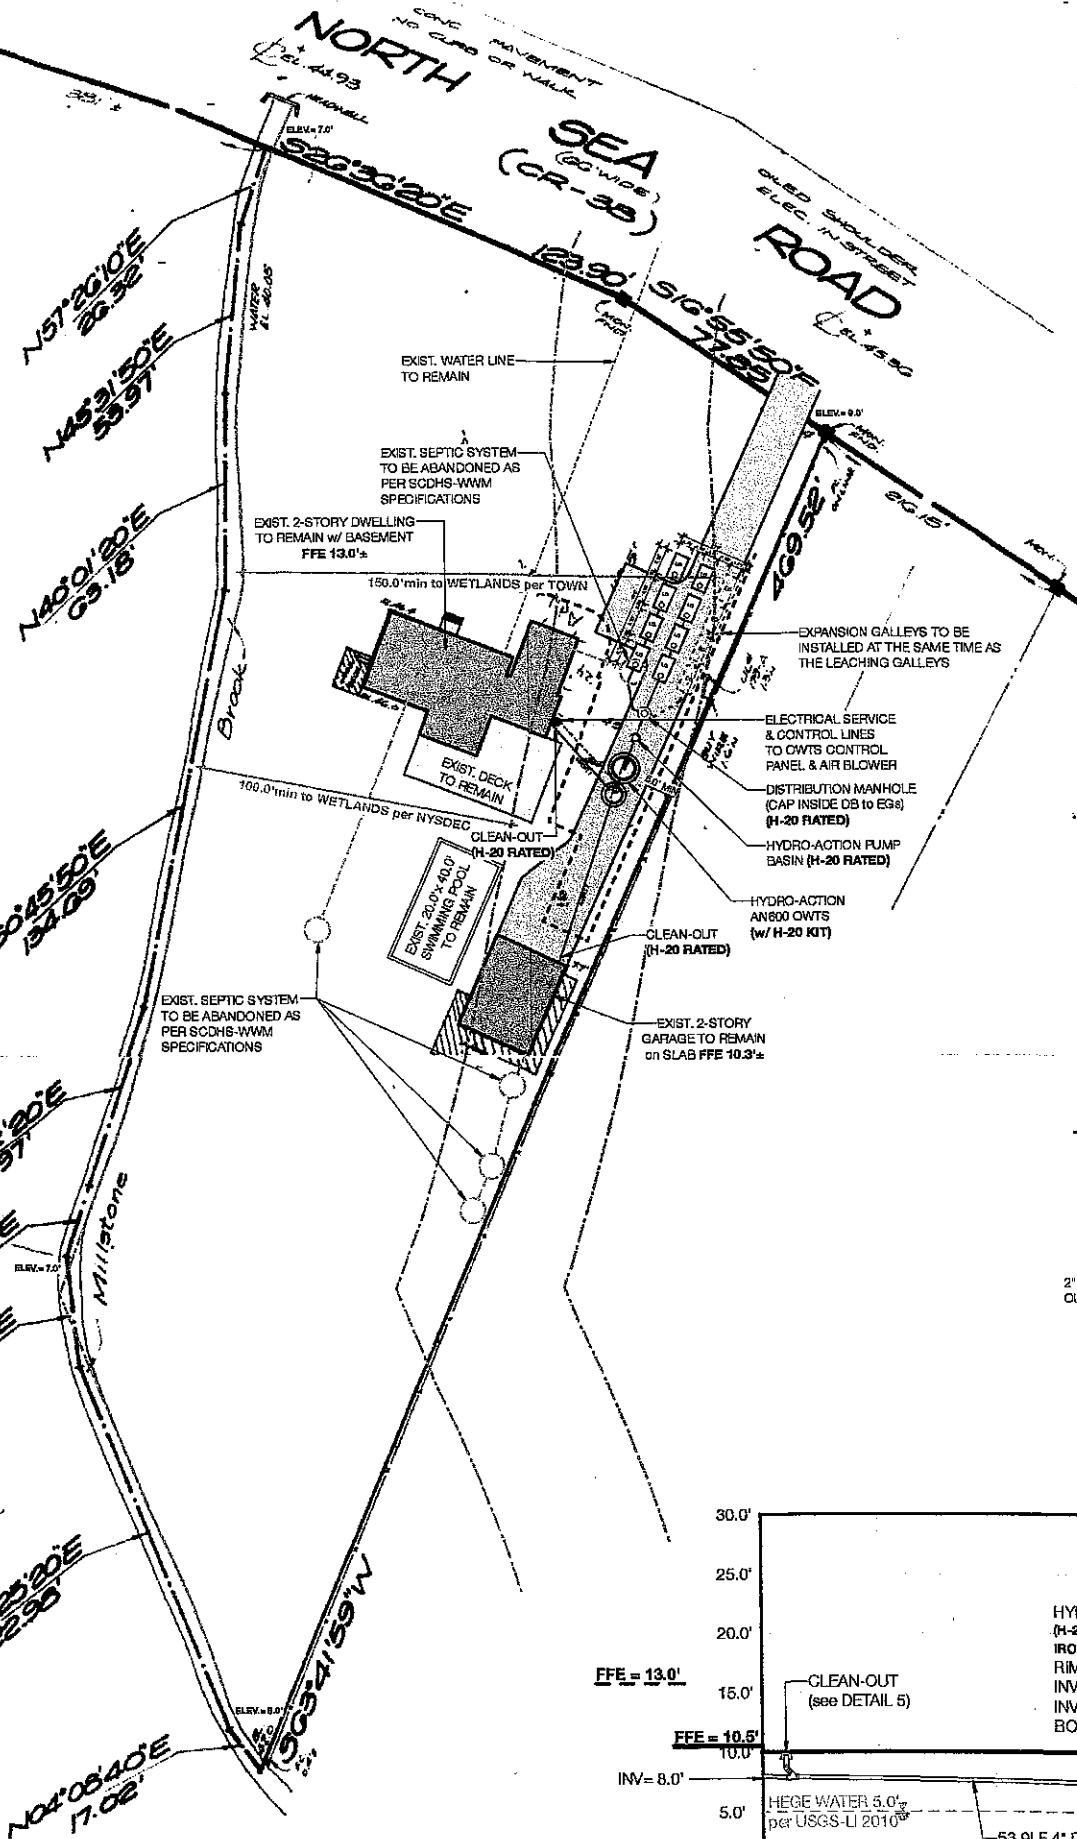


MILLSTONE BROOK ROAD

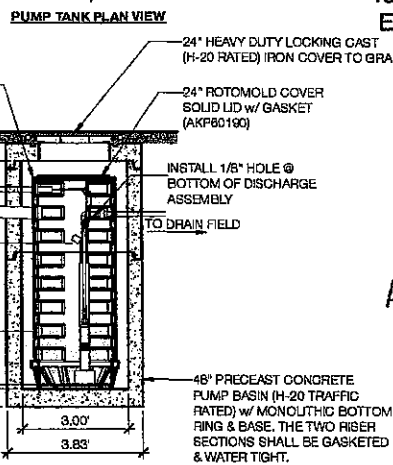


E.R. OWTS Site Plan
Scale: 1" = 60 ft

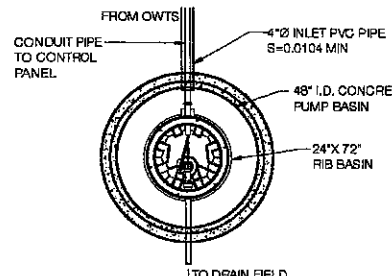


ITEM	DESCRIPTION for Hydro-Action Pump Basin
1	FLOAT FUNCTION
2	PUMP ON
3	PUMP OFF


1 Hydro-Action Pump Basin (High Groundwater Detail)
Scale: NTS

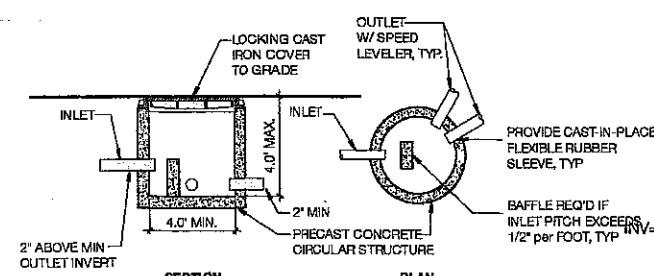

2 Distribution Manhole Detail (H20 Traffic Rated)
Scale: NTS

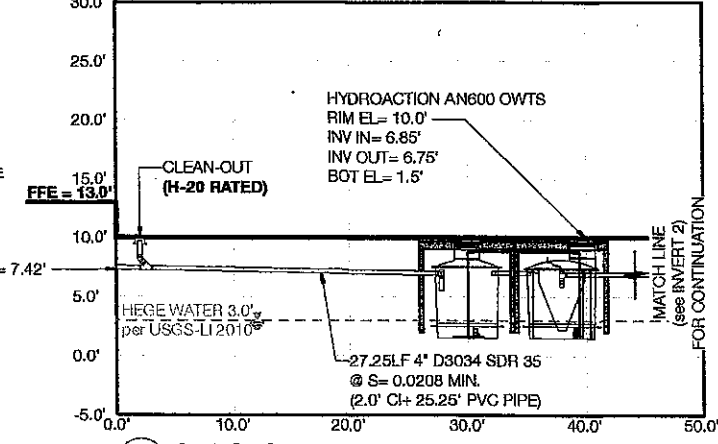

Septic Site Section (Main House - invert 1)
Scale: 1/8" = 1'-0"

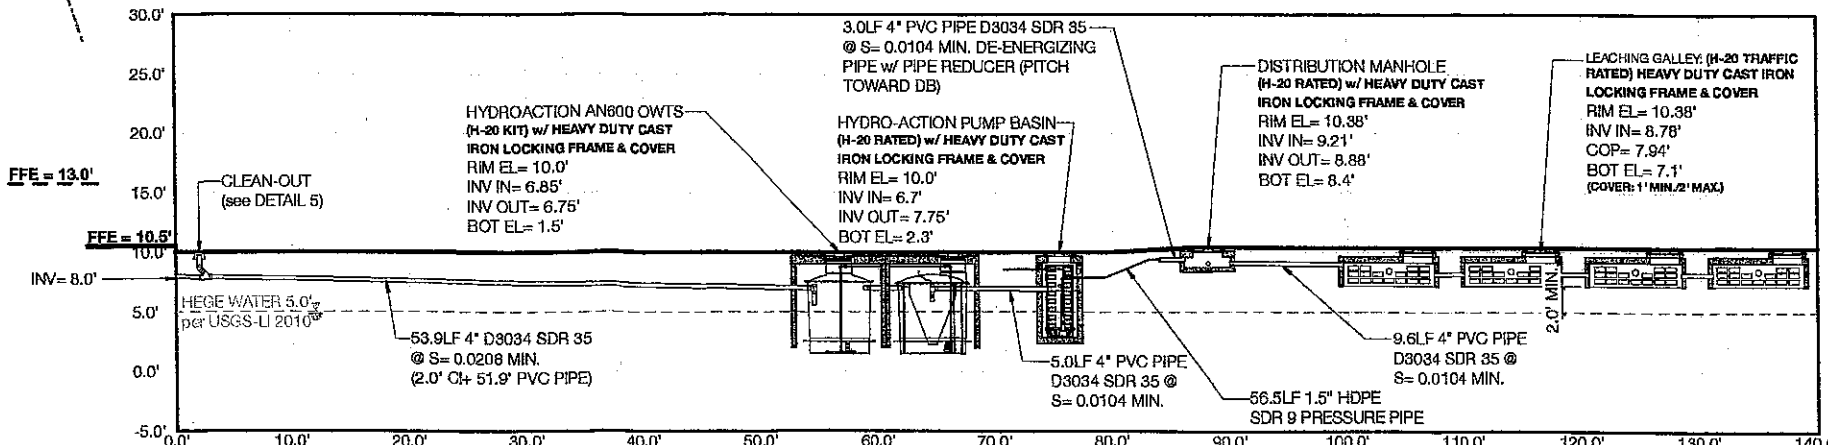

Septic Site Section (Garage - invert 2)
Scale: 1/8" = 1'-0"

APPROVED

MAY 08 2025

Town of Southampton
Environment Division

RECEIVED

APR 29 2025

Town of Southampton
Environment Division

SITE INFORMATION:
EXIST. MAIN HOUSE w/ 4 BEDROOM (440 GPD)
EXIST. GARAGE w/ 2 BEDROOM (220 GPD)


PROPOSED SEPTIC SYSTEM FOR 6 BEDROOMS
(1) HYDRO-ACTION AN600 (OWTS-680 GPD)
(9) 8.5' LONG x 4.75' WIDE x 2.0' EFFECTIVE DEPTH LEACHING
GALLEYS (LG) & (4) EXPANSION GALLEYS (EG)
H20 RATED- SUPPLIED BY LONG ISLAND PRECAST

EMERGENCY REPLACEMENT CONTRACTOR:
AFFORDABLE/COMMUNITY CESSPOOL

ALL PROPERTIES WITHIN 150.0' OF THE SUBJECT PROPERTY
ARE IMPROVED & SERVED BY PUBLIC WATER.

HEGE WATER:
3.0' Per USGS-LI 2010


BOUNDARY SURVEY:
TOPOGRAPHIC DATA FROM SUFFOLK COUNTY GIS, NGVD 1929
BURTON/HAND ENGINEERS & SURVEYORS DATED
SEPTEMBER 07, 1978

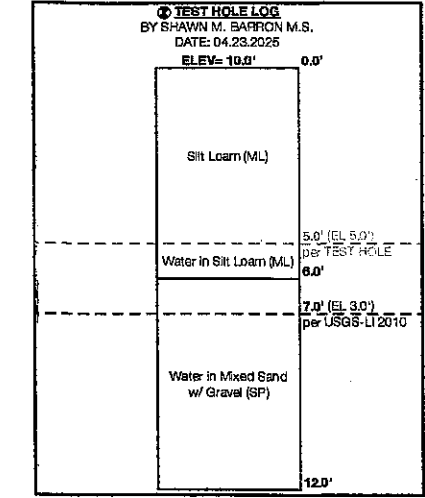

1579
NORTH SEA
ROAD
NORTH SEA

TOWN of
SOUTHAMPTON
designed by:

east end coordinates INC
33 Flying Point Road, Suite 124
Southampton NY 11968
331.702.3435
info@eastendcoords.com

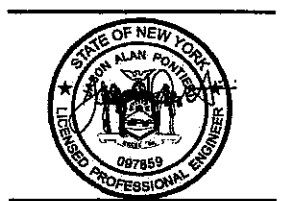

SCALE: PER PLAN
JOB NUMBER: 25-023
SIP GRANT ID: HAS APPLIED

1 04.28.25 Revised per SHIP
Reviewer
2 04.29.25 Revised per SHIP
Reviewer

NO. DATE DESCRIPTION
DRAWN BY: AMH
DESIGNED BY: EAST END COORD.

DATE: APRIL 24, 2025
SCM#: 900-77-1-28
SHIP REF#: SHIP-25-00333

EMERGENCY
SEPTIC
REPLACEMENT
SHIP/SIP