


SURVEYED FOR 275 NARROW LANE LLC  
 PROPERTY LOCATED AT BRIDGEHAMPTON  
 LOT No. 1  
 MAP OF BRIDGEHAMPTON CORRAL, LLC  
 FILED JUNE 12, 2012  
 TOWN OF SOUTHAMPTON  
 SUFFOLK COUNTY, NEW YORK  
 S.C.T.M. # 900-072-01-4.5  
 AREA = 50,560 SF = 1.1607 AC.  
 SCALE: 1"=40'

NOTE: THE EXISTENCE OF RIGHT OF WAYS,  
 WETLANDS AND/OR EASEMENTS OF RECORD  
 IF ANY, NOT SHOWN ARE NOT GUARANTEED.

TOPOGRAPHIC SPOT ELEVATIONS  
 FROM AN ACTUAL FIELD SURVEY  
 REFER TO NAVD 88 - DATUM

EL  
 20.3  
 TYPICAL

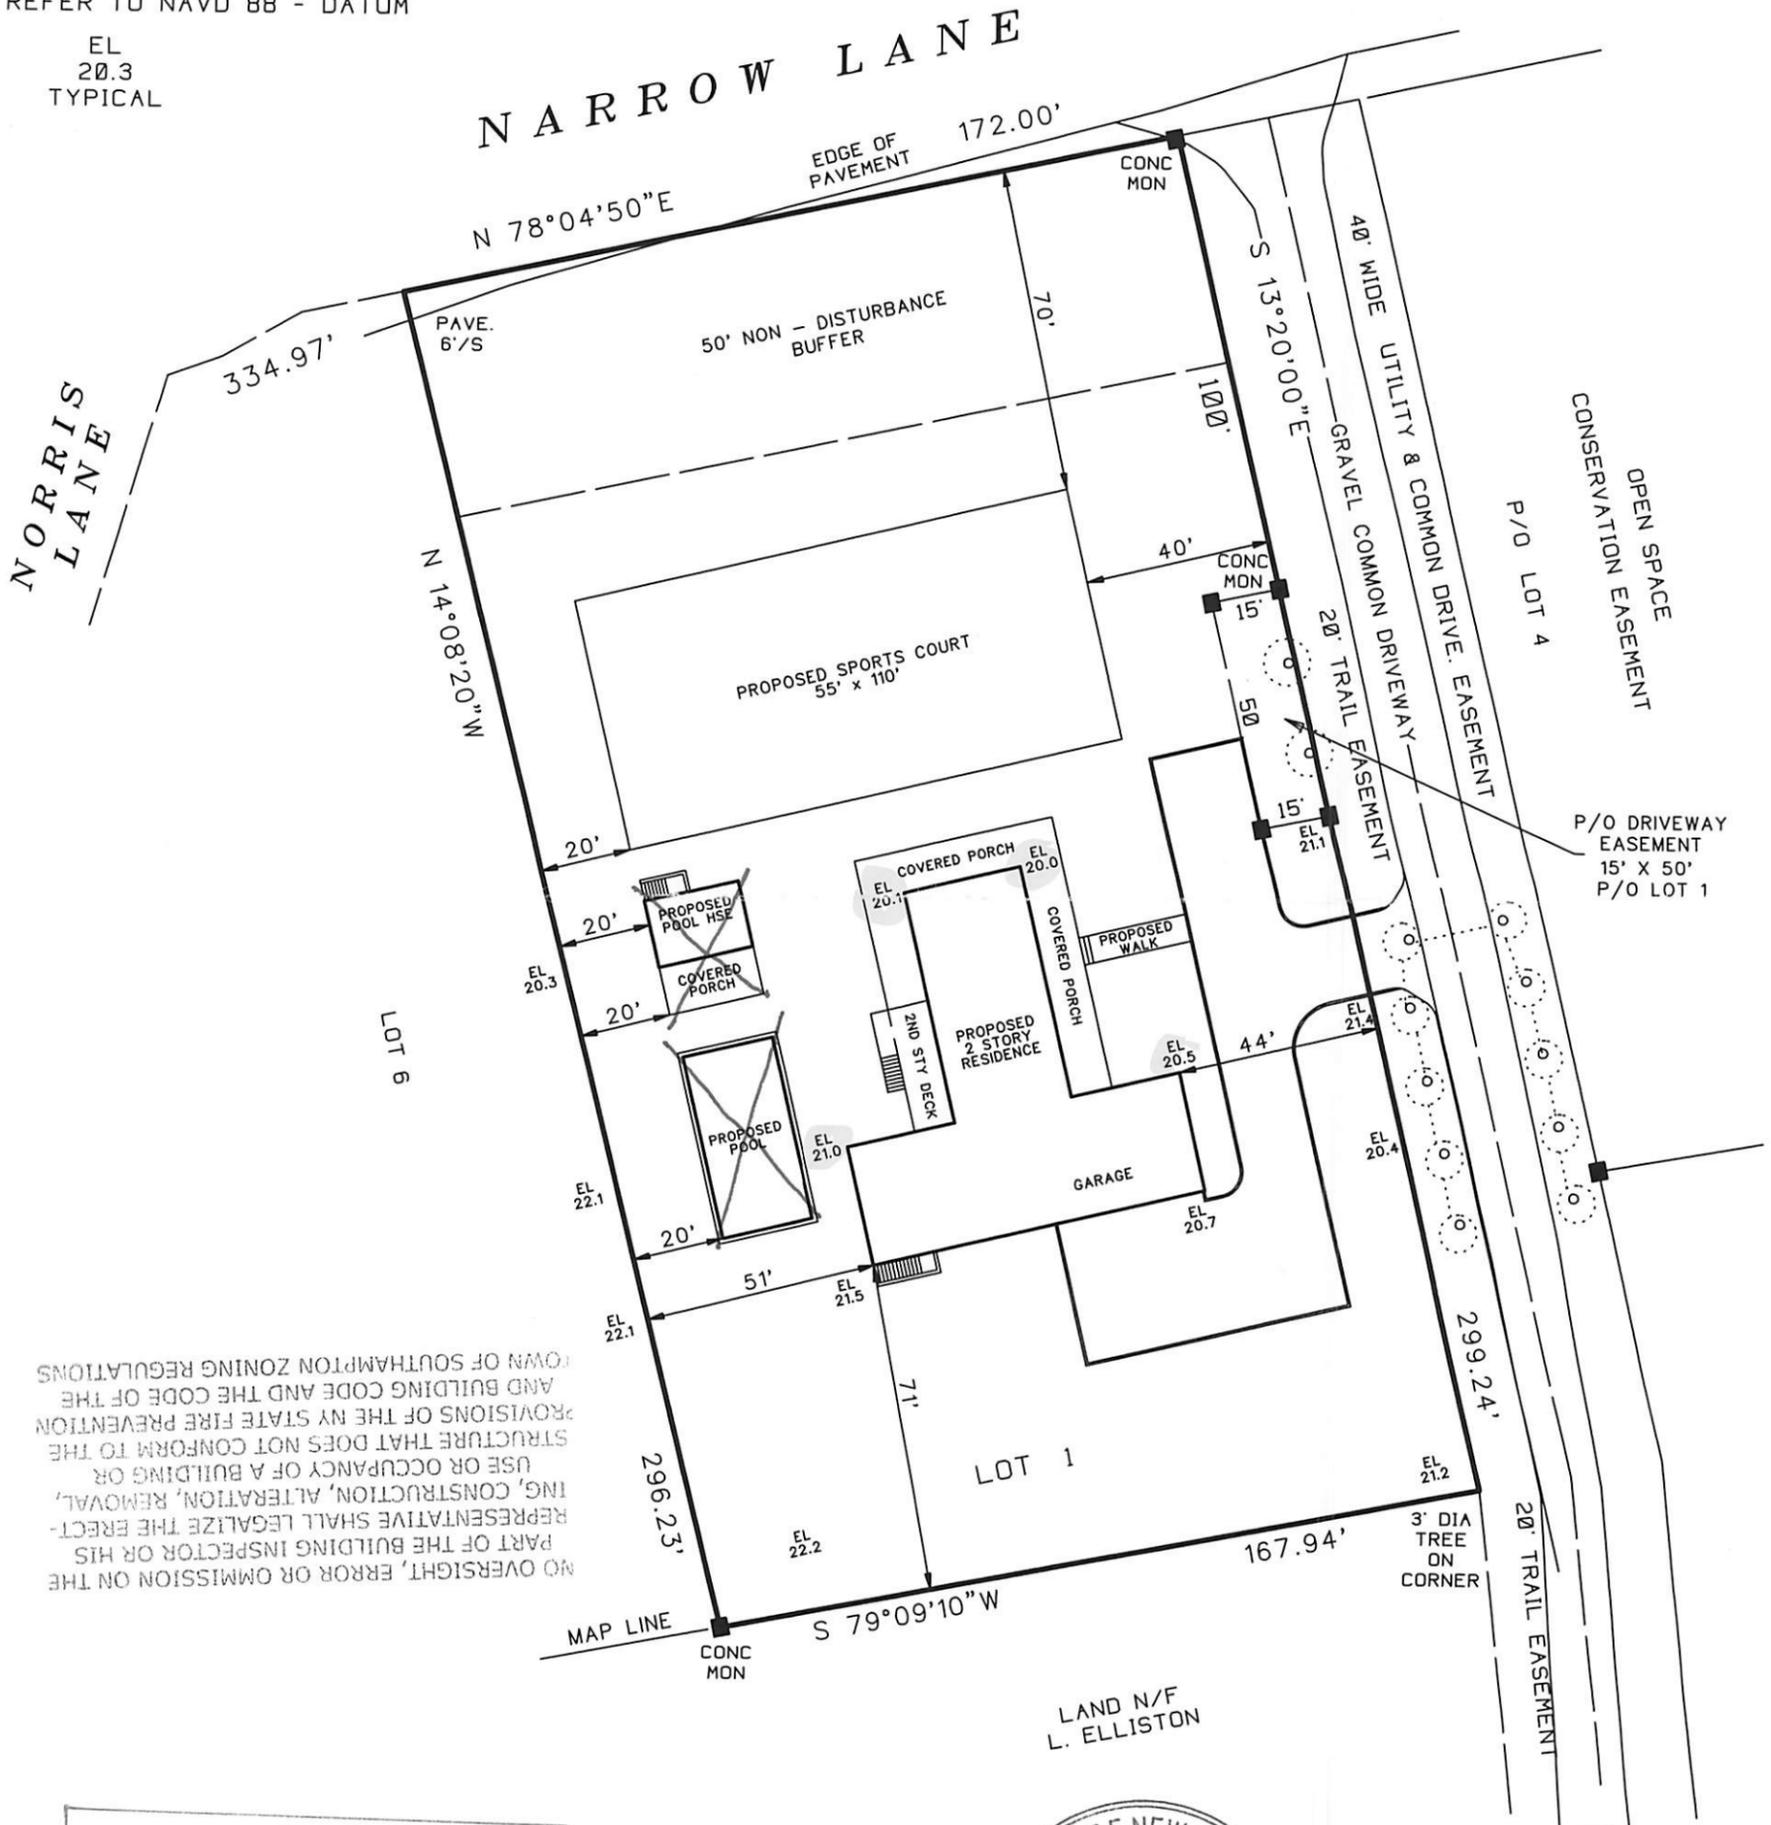

NO OVERSIGHT, ERROR OR OMISSION ON THE  
 PART OF THE BUILDING INSPECTOR OR HIS  
 REPRESENTATIVE SHALL LEGALIZE THE ERECT-  
 ING, CONSTRUCTION, ALTERATION, REMOVAL,  
 USE OR OCCUPANCY OF A BUILDING OR  
 STRUCTURE THAT DOES NOT CONFORM TO THE  
 PROVISIONS OF THE NY STATE FIRE PREVENTION  
 AND BUILDING CODE AND THE CODE OF THE  
 TOWN OF SOUTHAMPTON ZONING REGULATIONS

MASTER SET  
 SEE ATTACHED COMMENTS

APPROVED  
 BUILDING INSPECTOR  
 TOWN OF SOUTHAMPTON  
*John F. Barylski*



LAND N/F  
 L. ELLISTON

CERTIFIED TO:  
 275 NARROW LANE LLC

*John Barylski*

SURVEYED BY:  
 BARYLSKI LAND SURVEYING  
 2320 MAIN ST. P.O. BOX 1302  
 NEWMAN VILLAGE CONDO.  
 BRIDGEHAMPTON, NEW YORK  
 (631-537-7944)  
 MARCH 23, 2022  
 3-16-2023; REVISE SITE PLAN