


NO.	DATE	DESCRIPTION	BY


Surveyed by	JM	Year	05-20-05
Surveyed by	JM	Year	05-20-05
Surveyed by	JM	Year	05-20-05

UNAUTHORIZED ALTERATION OR ADDITION TO THIS SURVEY IS A VIOLATION OF SECTION 1209 OF THE NEW YORK STATE EDUCATION LAW.
 COPIES OF THIS SURVEY MAP NOT BEARING THE LAND SURVEYOR'S INKED SEAL OR ENDORSED SEAL SHALL NOT BE CONSIDERED TO BE A VALID TRUE COPY.
 GUARANTEES INDICATED HEREON SHALL RUN ONLY TO THE PERSON FOR WHOM THE SURVEY IS PREPARED AND ON NO BEHALF TO THE TITLE COMPANY, GOVERNMENTAL AGENCY AND LENDING INSTITUTIONS. THESE GUARANTEES ARE NOT TRANSFERABLE.
 ROAD INDICEDS IF ANY NOT SHOWN ARE NOT GUARANTEED.

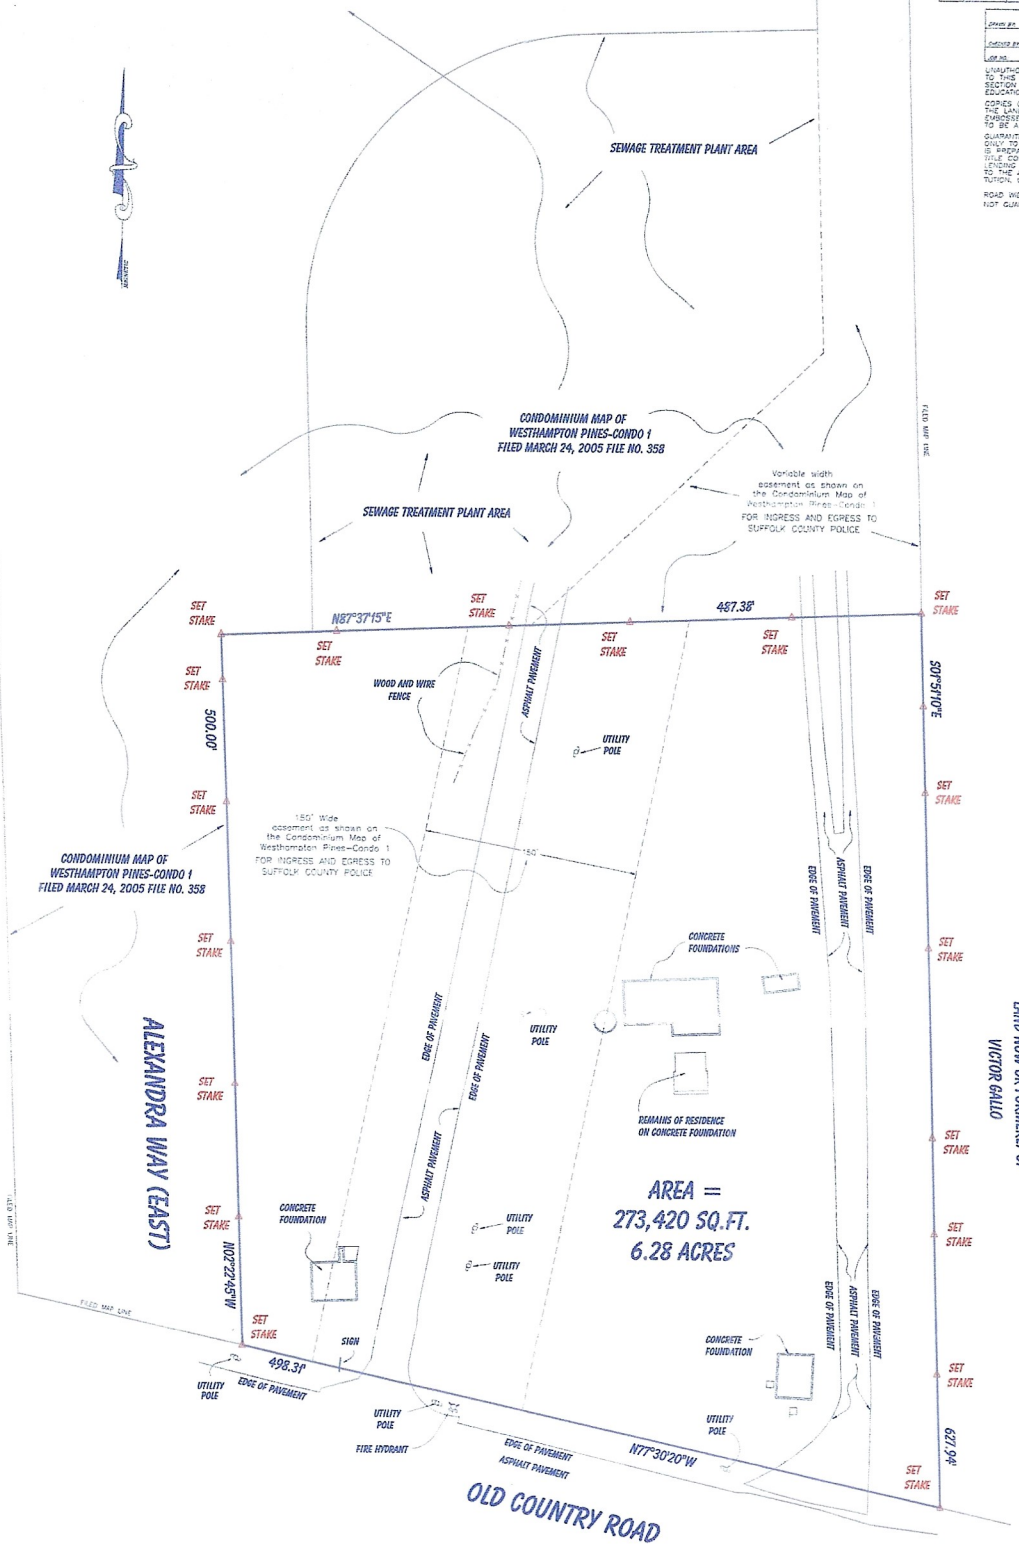

AREA =
 273,420 SQ. FT.
 6.28 ACRES

MAP SHOWING BOUNDARY
 LINE STAKES SET ON PROPERTY
 SITUATED IN
WESTHAMPTON
 TOWN OF SOUTHAMPTON
 SUFFOLK COUNTY NY
 S.C.T.M. NO. 900-330-02-01
 SCALE 1" = 40' MAY 11, 2005

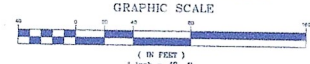

JM LAND SURVEYING
 SUBDIVISION
 TITLE & MORTGAGE SURVEYS
 TOPOGRAPHIC SURVEYS
 LAND PLANNERS
 SITE PLANS

JOHN MINTO, L.S.
 93 SMITHTOWN BOULEVARD SMITHTOWN N.Y. 11787
 PHONE: (815) 724-4322
 FAX: (815) 724-5453

BOUNDARY SHOWN HEREON AS DESCRIBED AS PARCEL 1
 DEED DATED SEPTEMBER 1991 AND FILED IN THE
 SUFFOLK COUNTY CLERK'S OFFICE AS LIBER 11668 PAGE NO. 970