


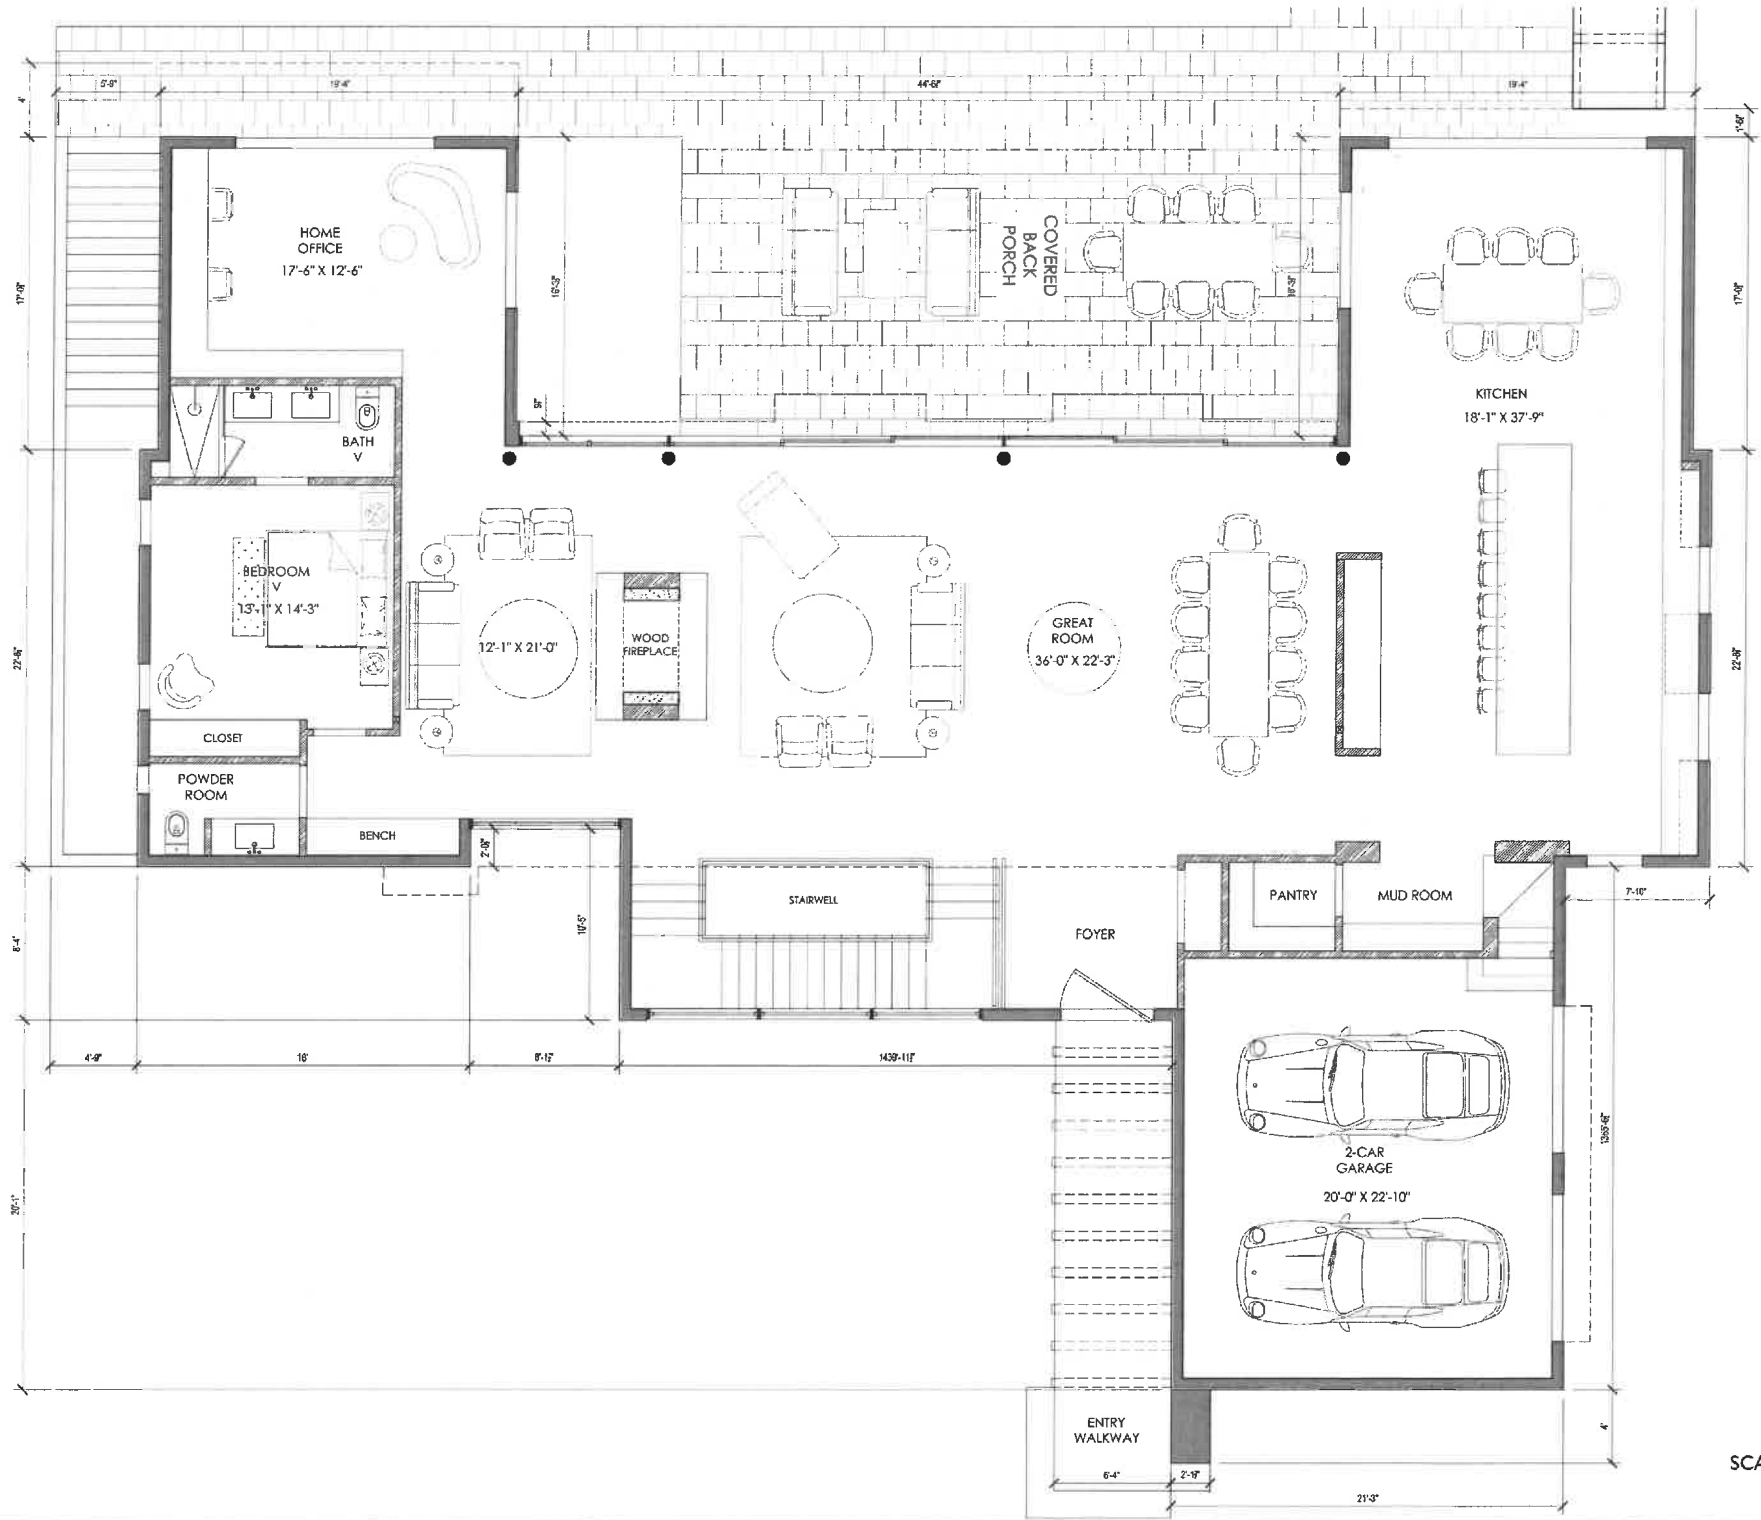

1ST FLOOR
INTERIOR AREA
2,938.4 SQFT
2-CAR GARAGE
500 SQFT

SCALE: 1/4" = 1'-0"



NOTES & LEGENDS

REVISIONS		
No.	DESCRIPTION	DATE

NOTE: ORIGINAL SHEET SIZE IS 24X36

ARCHITECT

RICARDO ROMO-LEROUX, R.A.
RRL ARCHITECTURE AND DESIGN, PLLC
NEW YORK REGISTERED ARCHITECT

PROJECT NAME

SAGG RESIDENCE

PROJECT OWNER & ADDRESS

118 SAGAPONACK MAIN STREET
SAGAPONACK, NY
11962

DRAWING TITLE

GROUND FLOOR LAYOUT

SEAL & SIGNATURE

DATE
APRIL 12, 2024

PROJECT NO.
RR

DRAWING NO.
RR

DRAWING NUMBER


A-101

© 2024 RRL ARCHITECTURE AND DESIGN, PLLC

RRL ARCHITECTURE & DESIGN PLLC



RRL ARCHITECTURE & DESIGN PLLC

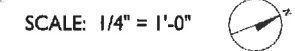

A-100

NOTES & LEGENDS

[illegible]

NOTE: ORIGINAL SHEET SIZE IS 24X36

ARCHITECT

RICARDO ROMO-LEROUX, R.A.
RRL ARCHITECTURE AND DESIGN, PLLC
NEW YORK REGISTERED ARCHITECT

PROJECT NAME	
--------------	--

SAGG RESIDENCE

PROJECT OWNER & ADDRESS	
PROJECT OWNER: ADDRESS: CITY: STATE: ZIP:	

118 SAGAPONACK MAIN STREET
SAGAPONACK, NY
11962

DRAWING TITLE

BASEMENT LAYOUT

SEAL & SIGNATURE

DATE	APRIL 12, 2024
------	----------------

PROJECT NO.	
COLLECTOR'S NO.	

DRAWN BY	RR
CHECKED BY	RR

DRAWING

A-100

© 2022 RAL ARCHITECTURE AND DESIGN PLC

RRL ARCHITECTURE & DESIGN PLLC