

917-710-2512
 tennis & remain pool house

JOB No. 7729 ~ C6066

R-120

MAP OF PROPERTY FOR

GERALD & SYBILLE NOVACK

SITUATE

Inc. Village of SOUTHAMPTON

TOWN OF SOUTHAMPTON
 SUFFOLK COUNTY, N.Y.

SCALE : 1" = 40'

AREA = 64,216 Sq. Ft. (1.474 Acres)

MAX LOT COV. = 10,490'
 " GFA = 7,921'
 TOTAL SIDE YARD = 63.4'
 MIN. " " = 25.3'
 POOL + EQUIP. = 20'
 TENNIS
 ACC. STRUCTURE = 90'/35'
 Street/Rear

SANITARY LOCATIONS FOR POOL HOUSE
 SCHD REF. No. R09-07-0616

	A	B
SEPTIC TANK	23'	30'
CESSPOOL	40.5'	39.5'

LOCATIONS AS PER BUILDER

SANITARY LOCATIONS FOR HOUSE & GAR./APT.

	C	D
SEPTIC TANK	52'	27'
CESSPOOL 1	50'	36'
CESSPOOL 2	63'	50'
CESSPOOL 3	67'	44'

LOCATIONS AS PER INSTALLER.


WATER SERVICE AND WATER LINE LOCATIONS
 AS PER OWNER.

SUFFOLK COUNTY TAX MAP

DISTRICT	0904
SECTION	016.00
BLOCK	01.00
PARCEL	021.000

LINDEN LANE

* NOT TO SCALE

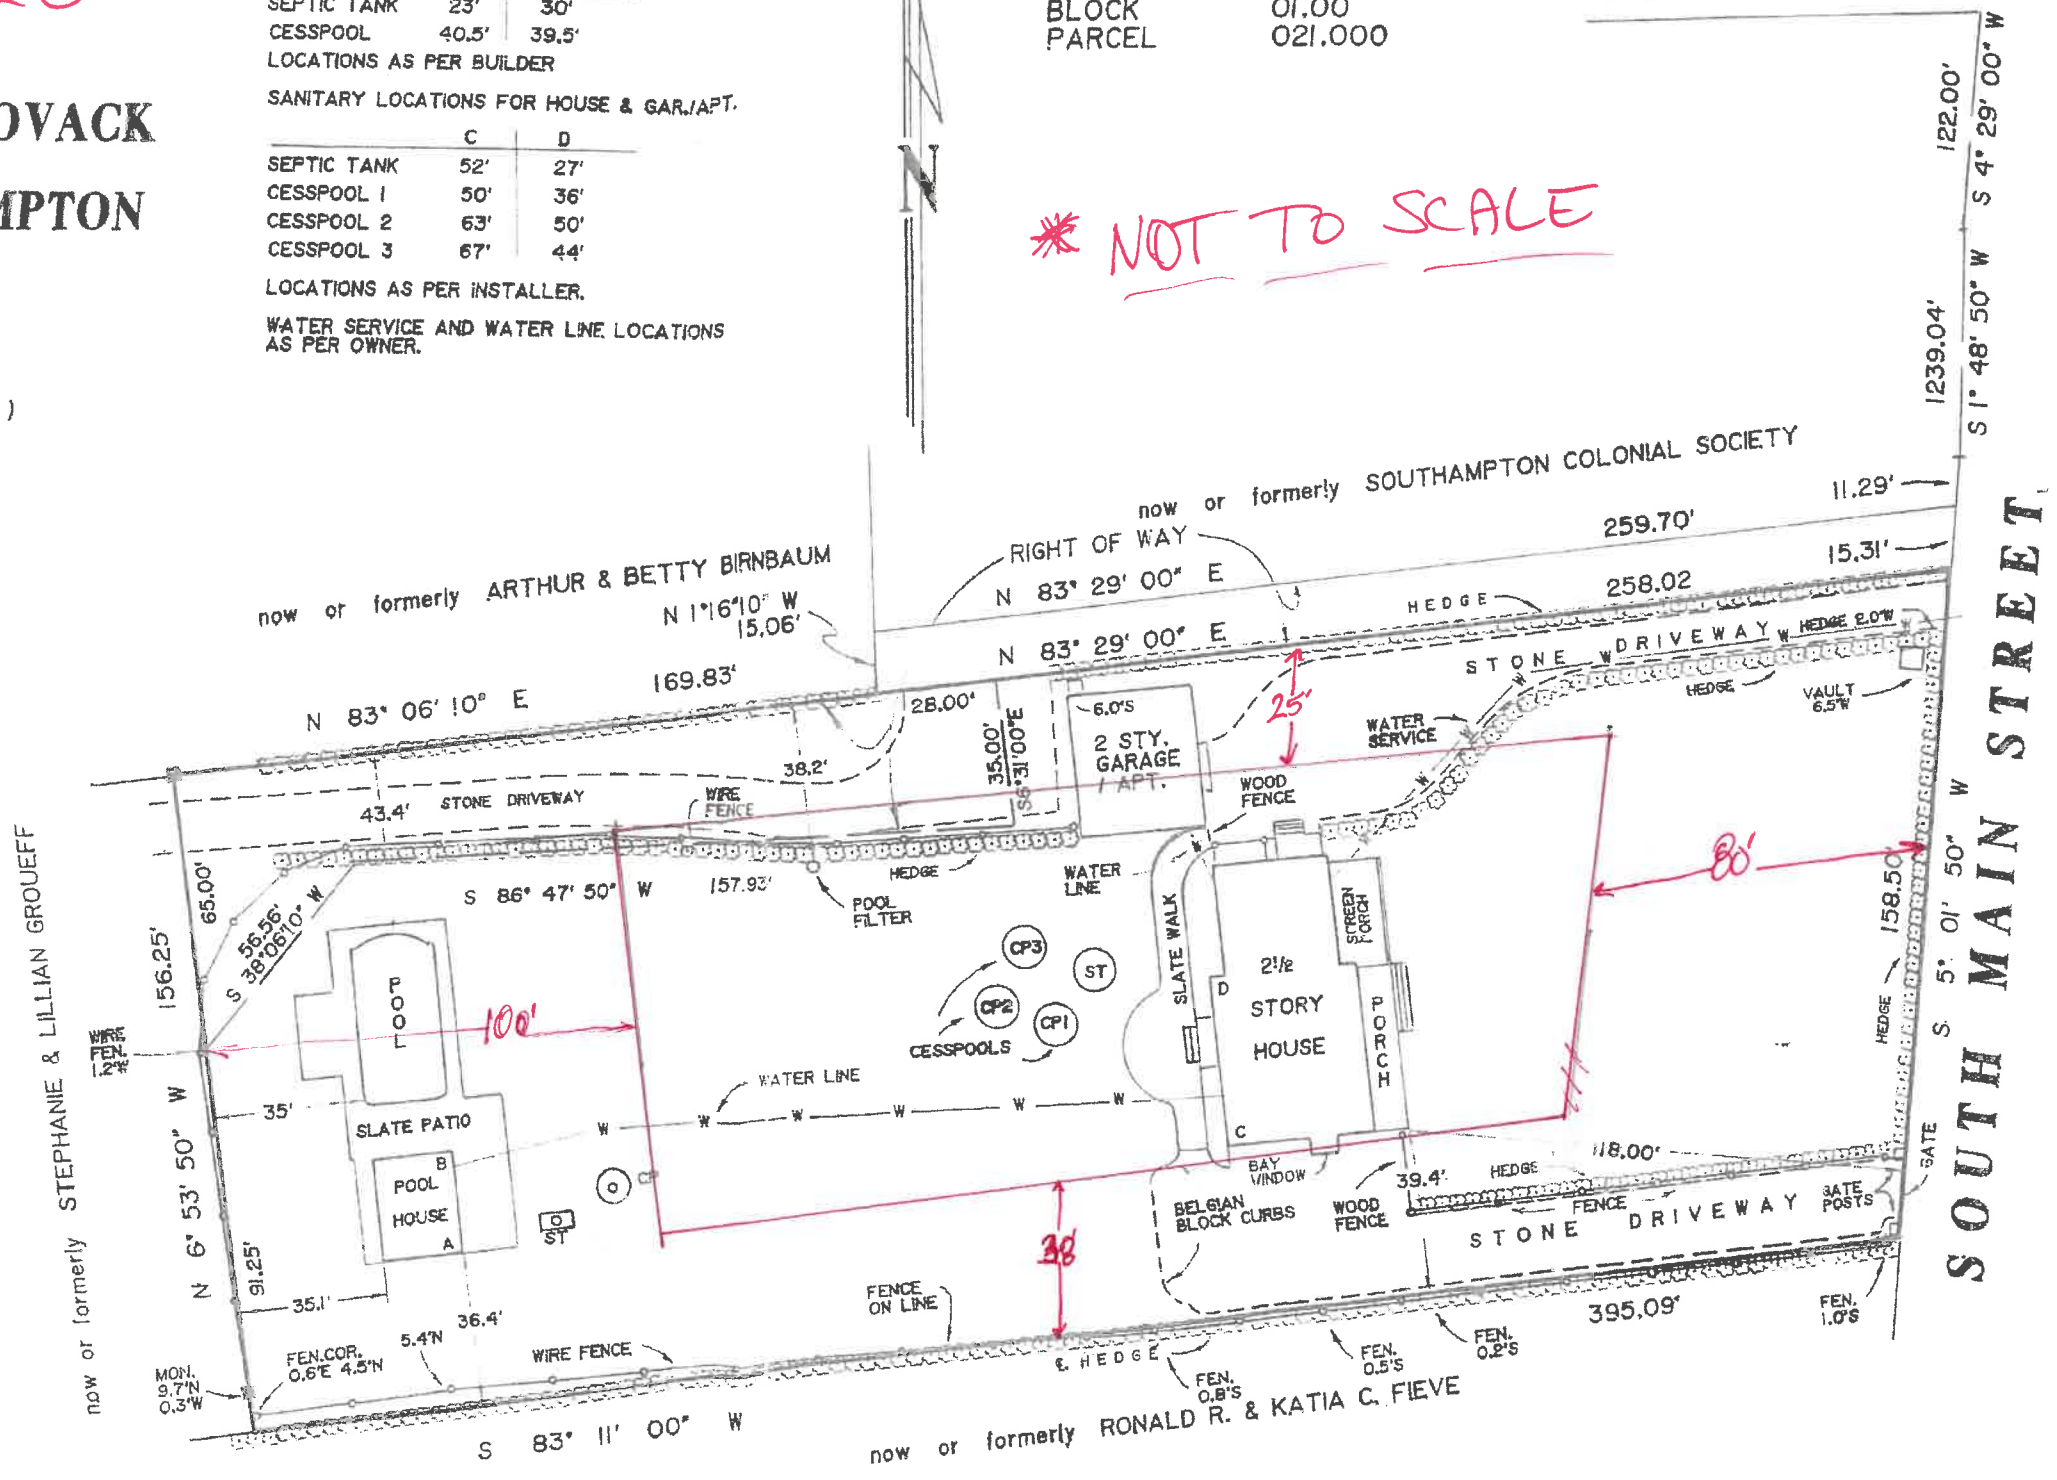

REVISED: MAY 19, 2008 (FINAL on Pool Hse.)
 SURVEYED: FEB. 16, 2002

S. H. W. & S., LAND SURVEYORS, P.C.
**SQUIRES, HOLDEN,
 WEISENBACHER & SMITH**
 LAND SURVEYING ~ LAND PLANNING
 ~ ENGINEERING
 SOUTHAMPTON ~ NEW YORK

267 South Main Street