


**SURVEYED FOR EILEEN BOYLAN
PROPERTY LOCATED AT SAG HARBOR
MAP OF MICHAEL O'DALY
FILED: JUNE 25, 1985; FILE NO. 7909
LOT 2
TOWN OF SOUTHAMPTON
SUFFOLK COUNTY, N.Y.
AREA = 6.224 ACRES
SCALE: 1" = 100'**

**S. C. T. M. NO. 900-24-4-11.2
ASSUMED DATUM
EXISTING ELEVATION**

C-13335

Unauthorized alterations or additions to this survey is a violation of Section 7207 of the New York State Education Law.
Copies of this survey map not bearing the Land Surveyor's label seal or embossed seal shall not be considered to be a valid true copy.
Guarantees or certifications indicated hereon shall run only to the person for whom the survey is prepared, and on his behalf to the title company, governmental agency and lending institution listed hereon, and to the assignees of the lending institution. Guarantees or certifications are not transferable to additional institutions or subsequent owners.

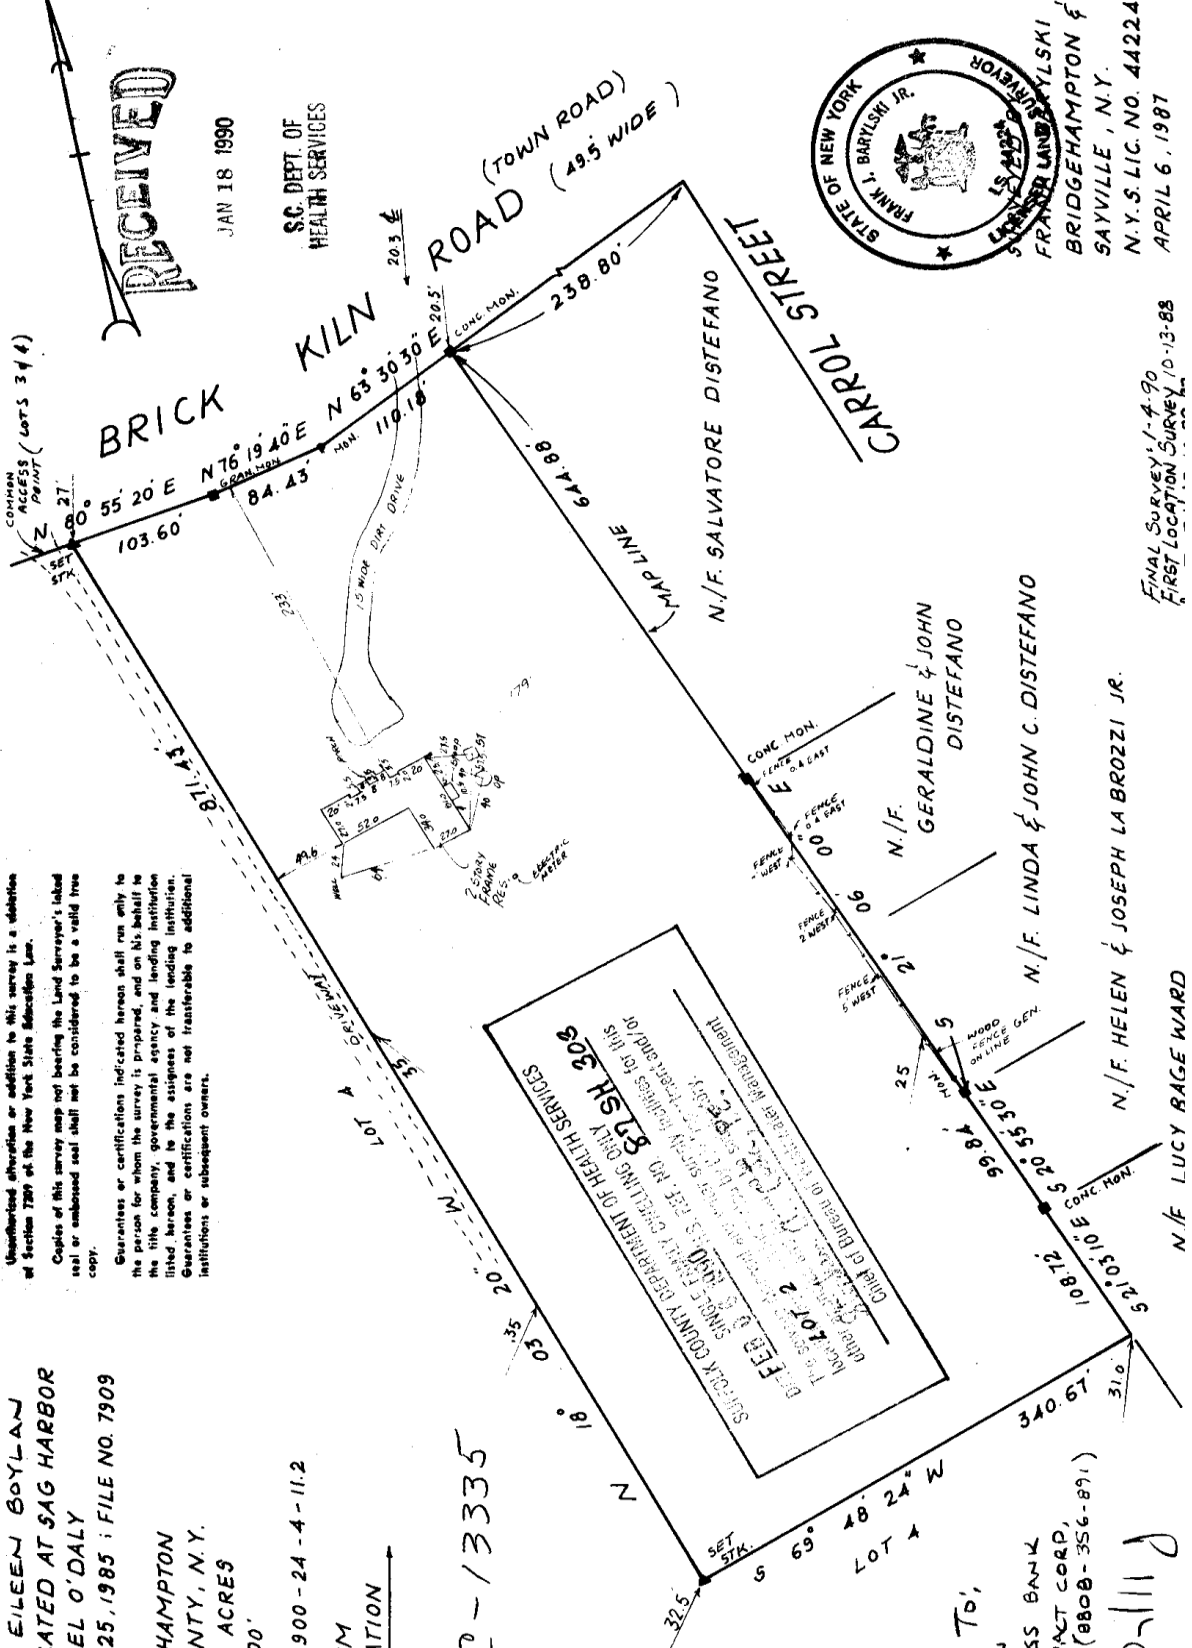

**GUARANTEED TO:
EILEEN BOYLAN
SOUTHOLD SAVINGS BANK
CENTURY ABSTRACT CORP.
(8808-356-891)
Lucy Rage Ward
13557**



**FRANK T. BARYLSKI JR.
LAND SURVEYOR
BRIDGEHAMPTON &
SAYVILLE, N.Y.
N.Y.S. LIC. NO. 44224
APRIL 6, 1987**

**FINAL SURVEY 1-4-90
FIRST LOCATION SURVEY 10-13-88**