


ALLOWABLE CLEARING IS 13,898 S.F. (60%)
EXISTING CLEARING IS 12,474 S.F. (53.9%)

ALLOWABLE LOT COVERAGE IS 4,633 S.F. (20%)
EXISTING LOT COVERAGE IS 1,247 S.F. (5.4%)

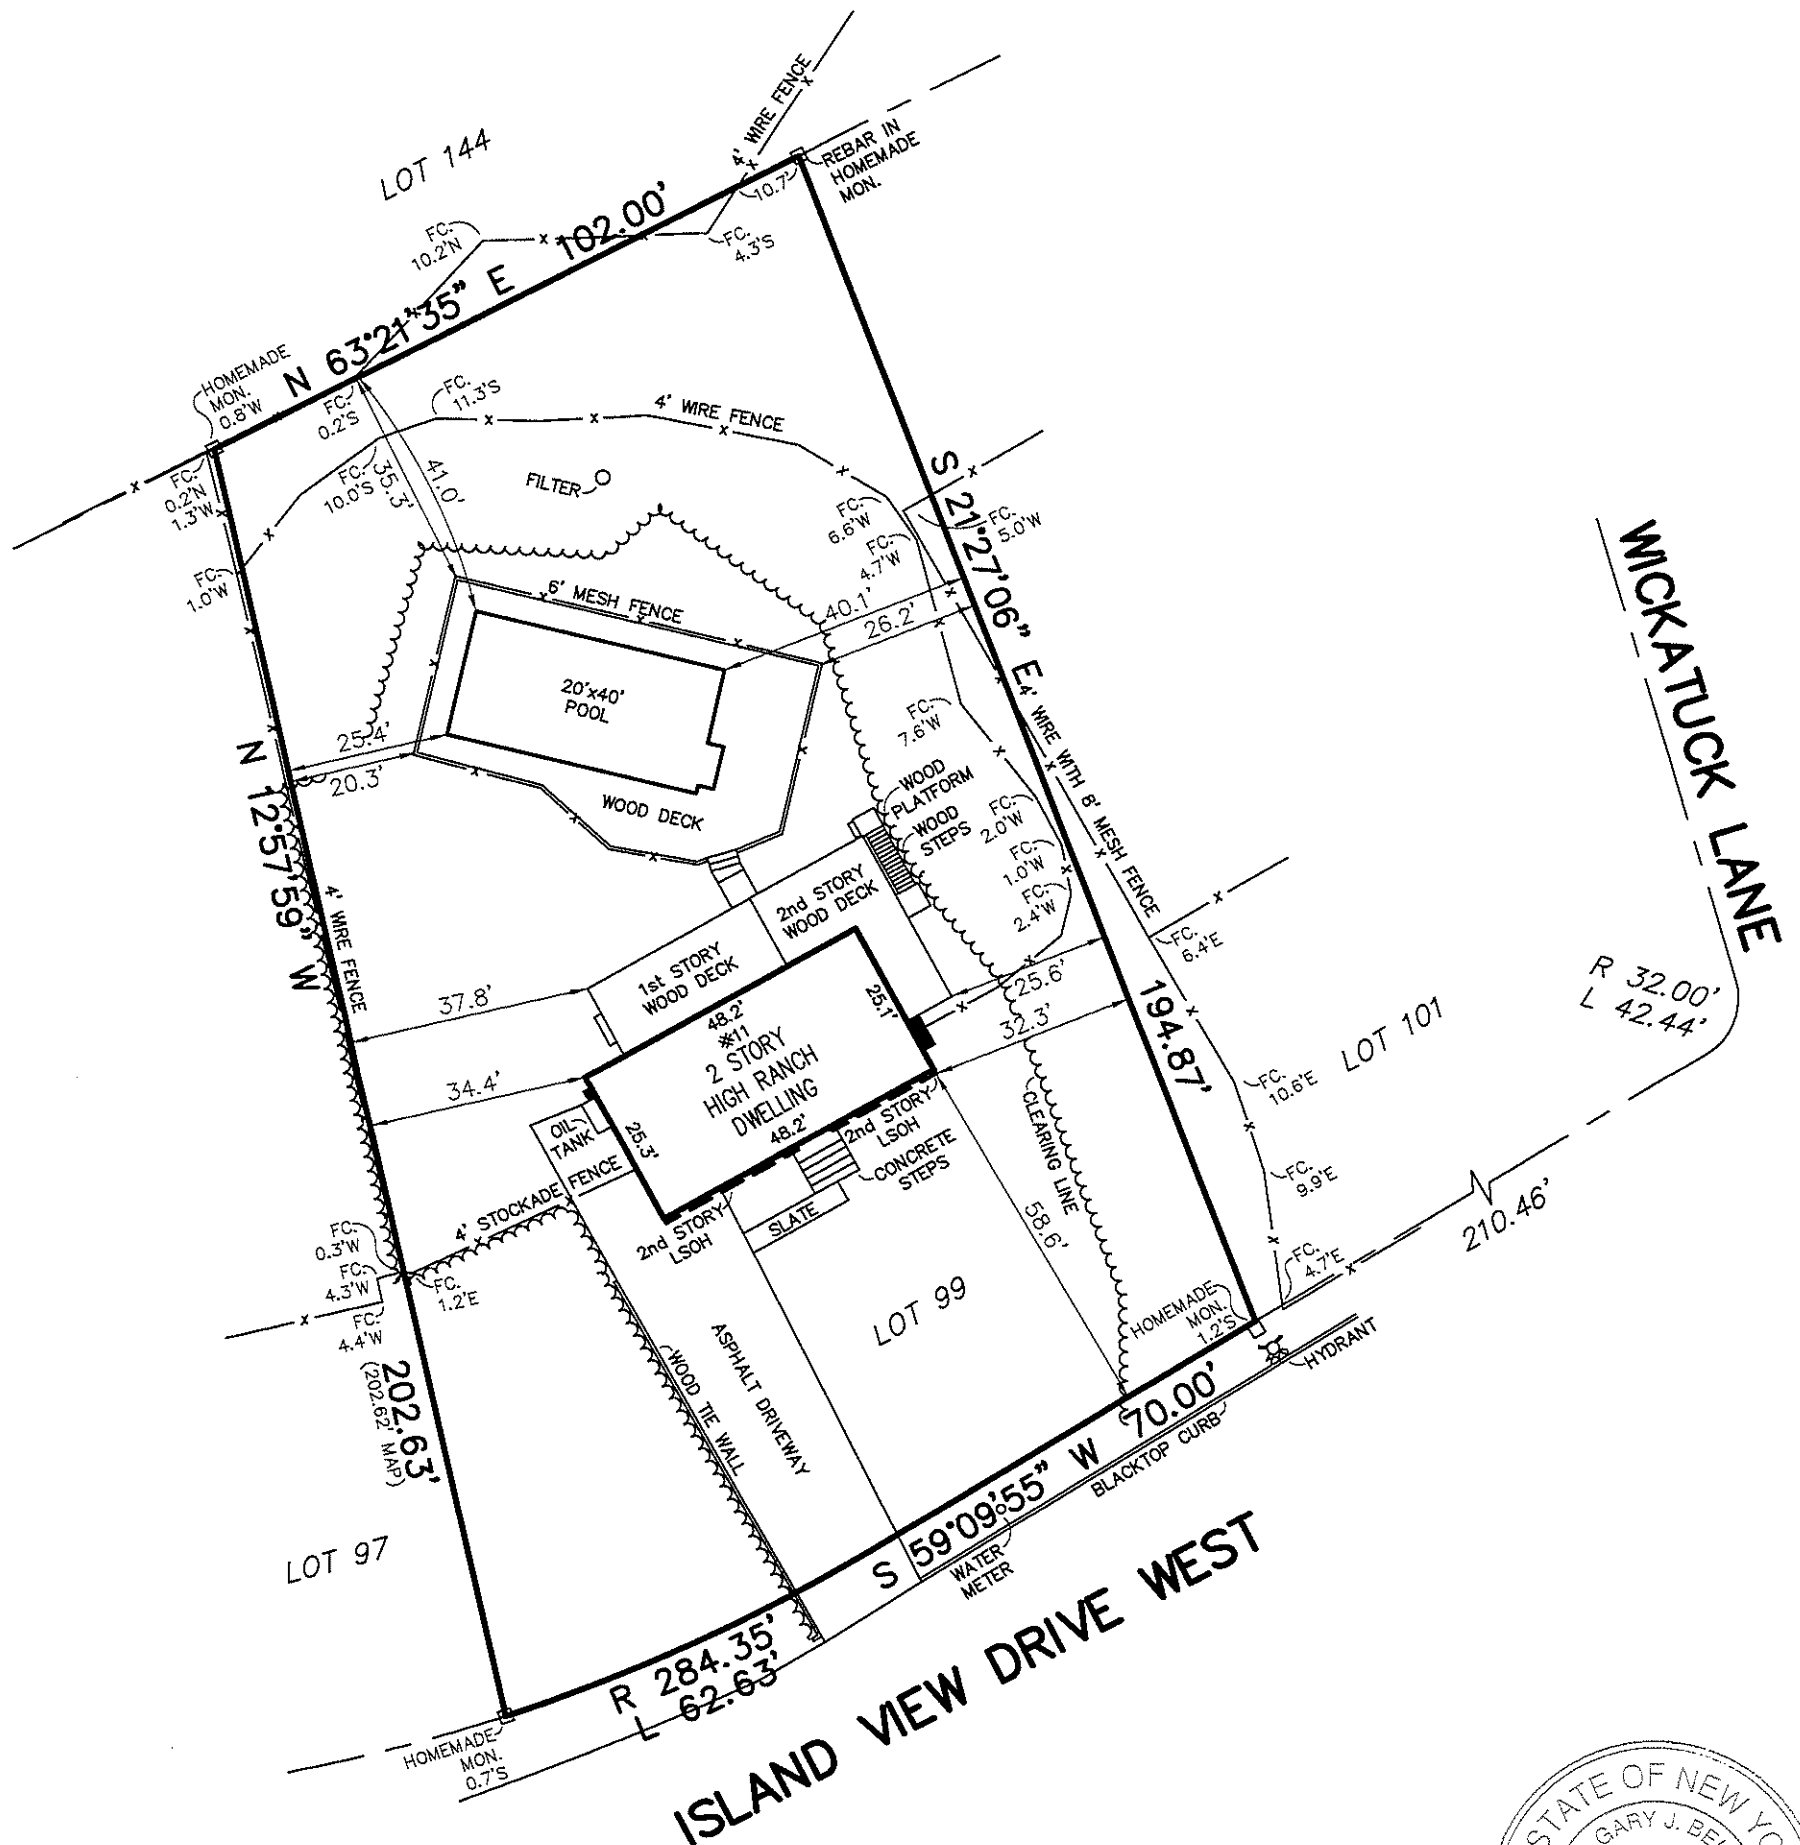

GUARANTEES INDICATED SHALL RUN ONLY TO THE PERSON FOR WHOM THE SURVEY IS PREPARED AND/OR AGENCY, AND ARE NOT TRANSFERABLE.

GARY BENZ, L.S.
Surveying and Land Planning
527-B Hawkins Avenue
Ronkonkoma, N.Y. 11779
GaryBenzLS@Yahoo.com / (631) 648-9348

COPIES OF THIS SURVEY MAP NOT BEARING THE LAND
SURVEYOR'S INKED SEAL OR EMBOSSED SEAL SHALL
NOT BE CONSIDERED TO BE A VALID TRUE COPY.