

SURVEYED FOR LEIGH PLATTE & ANDREA DULBERG PLATTE

S.C.T.M. No. 300-182-1-1.1

PROPERTY LOCATED AT EAST HAMPTON

MAP OF MONTAUK SHORES

BLOCK 1 LOTS 1-11 INCLUSIVE


FILED MAY 21, 1927, FILE No. 156

TOWN OF EAST HAMPTON

SUFFOLK COUNTY, NEW YORK

AREA = 22,745 ±

SCALE 1" = 40'

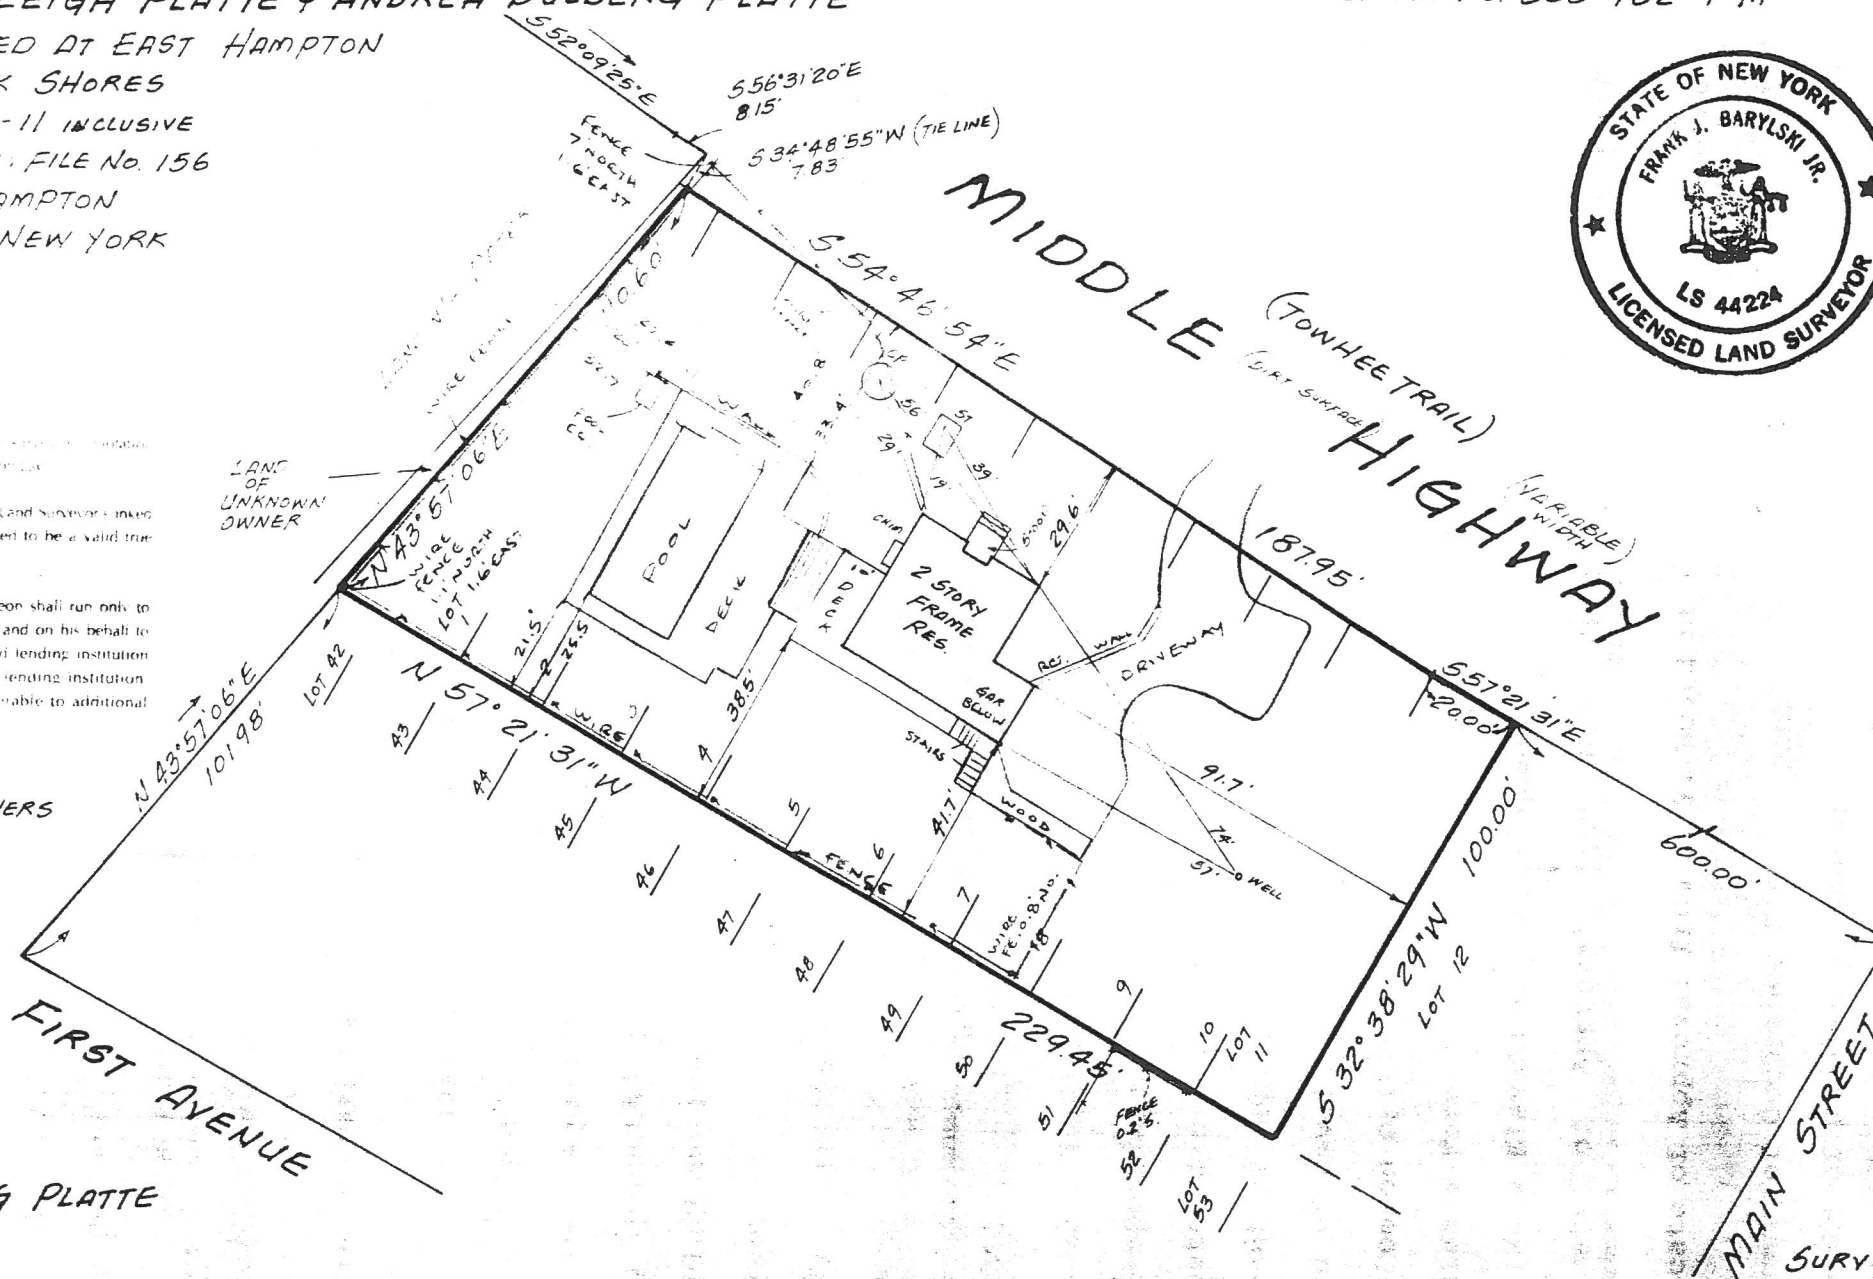

NOTE: SANITARY SYSTEM
& WELL LOCATIONS BY OTHERS

CERTIFIED TO:
LEIGH PLATTE
ANDREA DULBERG PLATTE

UPDATE SURVEY 9-12-94
PROP. POOL & DECK - 1980 6-27-94
UPDATE SURVEY & RECERTIFY 5-12-94
AMENDED (CHANGE PORCH TO STOOP) 5-11-94

SURVEYED BY:
FRANK J. BARYLSKI
N.Y.S. Lic. No. 44224
BRIDGEHAMPTON, &
SAYVILLE, N.Y.
APRIL 13, 1994