

Building Permit File

**SURVEY OF PROPERTY  
AT SHELTER ISLAND  
TOWN OF SHELTER ISLAND  
SUFFOLK COUNTY, N.Y.**

700-18-03-12.2  
SCALE: 1"=50'  
JUNE 29, 2004  
OCTOBER 8, 2014

AREA = 67,295 SQ. FT.  
TO TIE LINES


RAIN RUNOFF CONTAINMENT:  
PROP. ADDITION: 329 Sq. Ft.  
329 x 0.17 x 1 = 56 Cu.Ft.  
Provide 1 DWs. 6'Ø x 3' Deep  
Connected by Gutters & Leaders



**TEST HOLE DATA**  
McDONALD GEOSCIENCE  
7/21/04

EL. 8.2'	1'	DARK BROWN SILTY LOAM OL
	3.5'	BROWN SANDY SILT ML
	5.2'	PALE BROWN FINE TO FINE MEDIUM SAND SP
EL. 3.0'	12'	WATER IN PALE BROWN FINE TO MEDIUM SAND SP

NOTE: WATER ENCOUNTERED 5.2' BELOW SURFACE

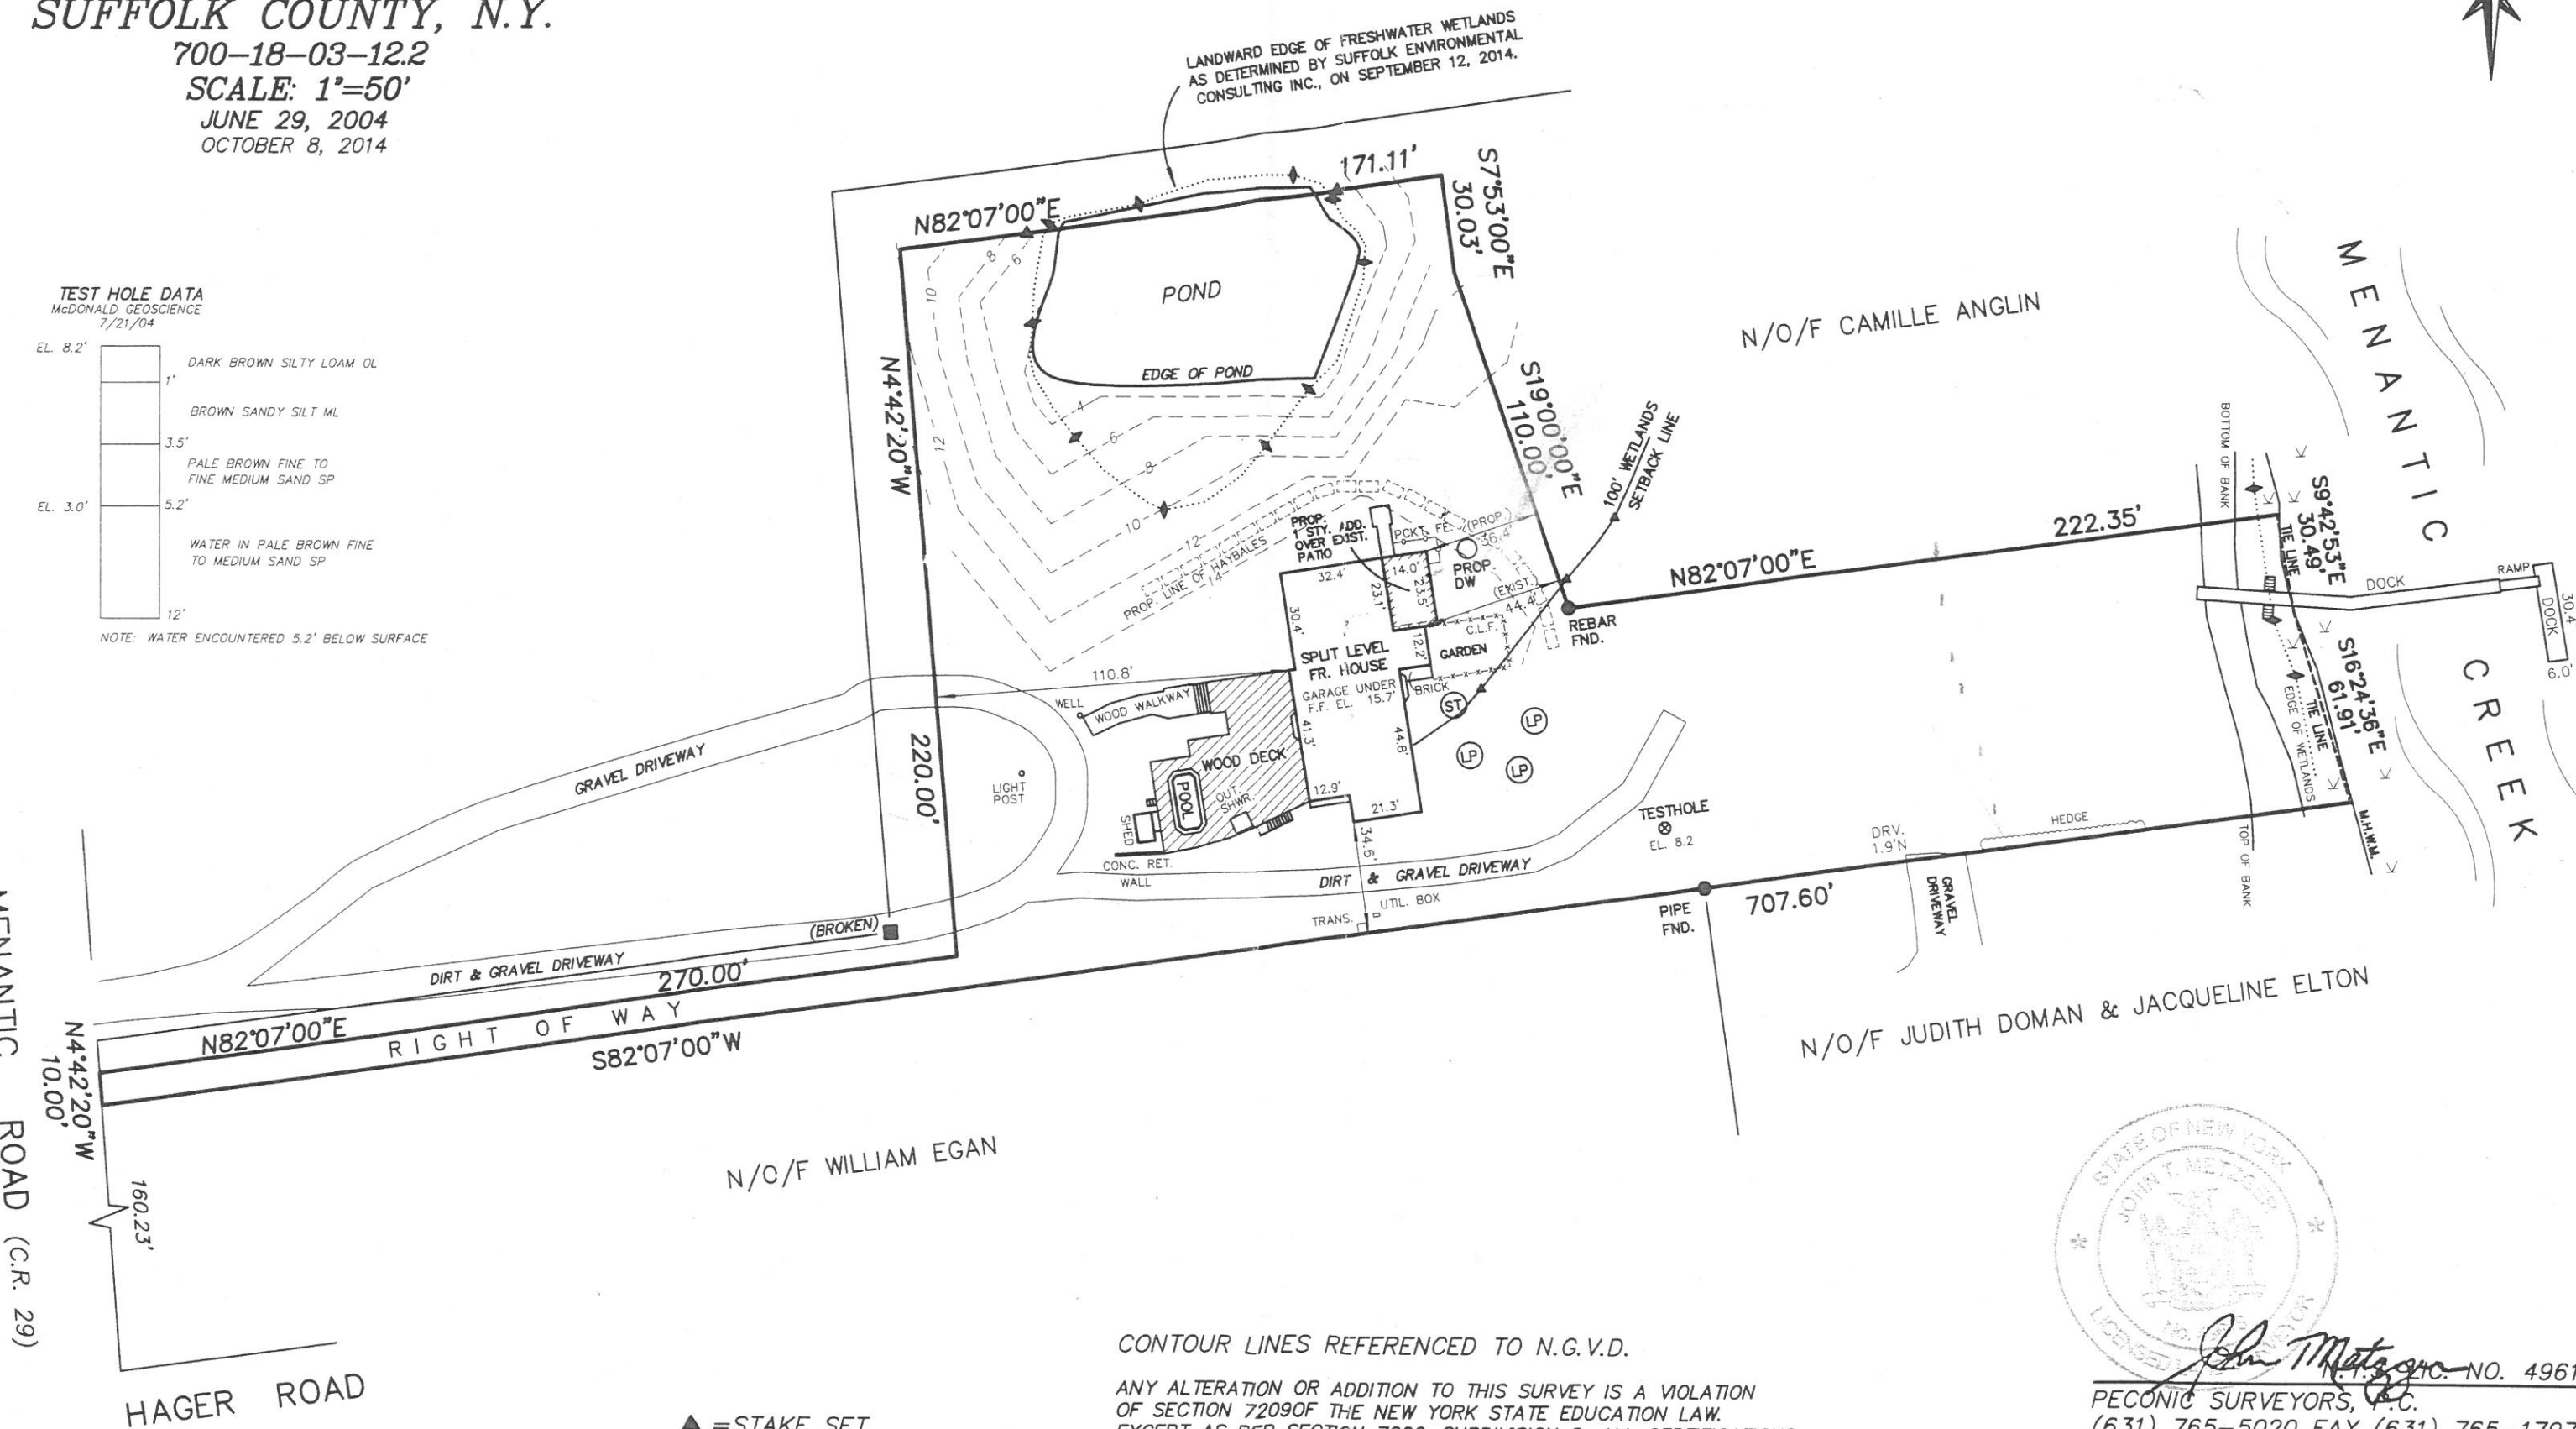

MENANTIC ROAD (C.R. 29)

HAGER ROAD

- ▲ = STAKE SET
- = MONUMENT
- ◆ = WETLAND FLAG

CONTOUR LINES REFERENCED TO N.G.V.D.  
ANY ALTERATION OR ADDITION TO THIS SURVEY IS A VIOLATION OF SECTION 7209 OF THE NEW YORK STATE EDUCATION LAW. EXCEPT AS PER SECTION 7209-SUBDIVISION 2. ALL CERTIFICATIONS HEREON ARE VALID FOR THIS MAP AND COPIES THEREOF ONLY IF SAID MAP OR COPIES BEAR THE IMPRESSED SEAL OF THE SURVEYOR WHOSE SIGNATURE APPEARS HEREON.



*John Metzger*  
N.Y. LIC. NO. 49618  
PECONIC SURVEYORS, P.C.  
(631) 765-5020 FAX (631) 765-1797  
P.O. BOX 909  
1230 TRAVELER STREET  
SOUTHOLD, N.Y. 11971

99-384

The location of public water, wells and cesspools shown hereon are from field observations and/or from data obtained from others.