


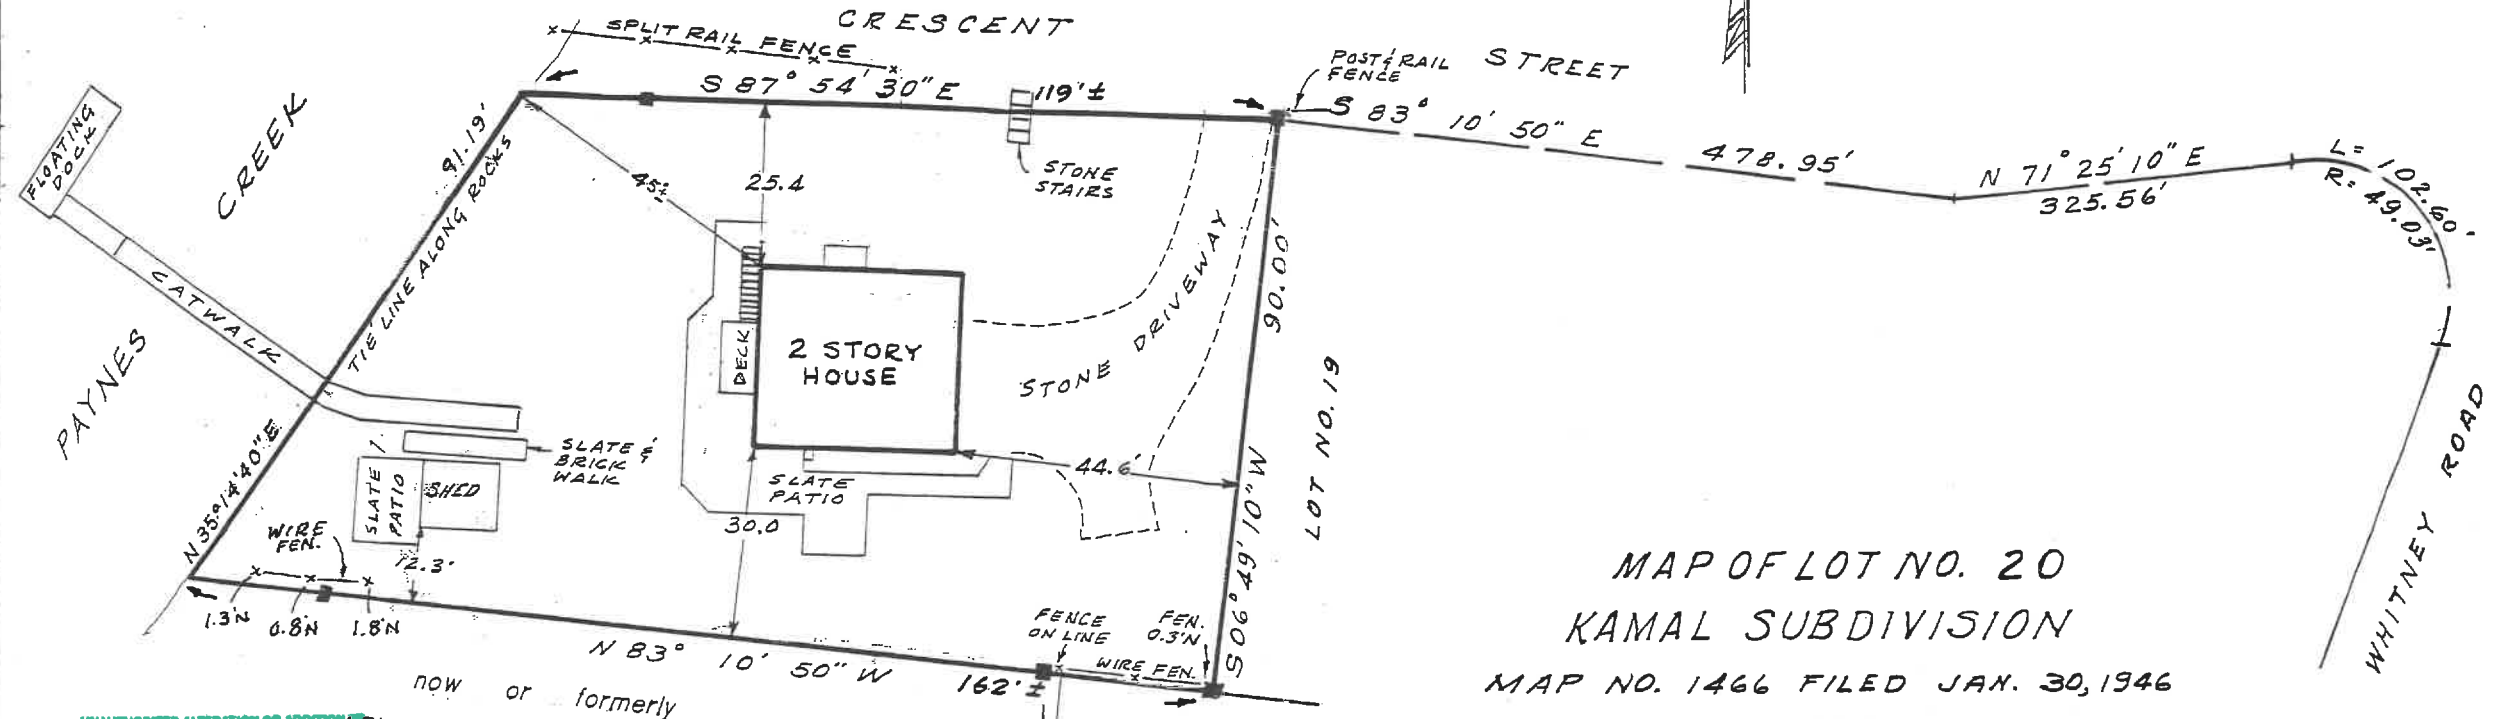

MAP OF LOT NO. 20
KAMAL SUBDIVISION
MAP NO. 1466 FILED JAN. 30, 1946
FOR
EDWARD C. JABLONSKY
SITUATE
NOYACK
TOWN OF SOUTHAMPTON
SUFFOLK COUNTY, N.Y.
11,832 Sq. Ft.

UNAUTHORIZED ALTERATION OR ADDITION TO A SURVEY MAP BEARING A LICENSED LAND SURVEYOR'S SEAL IS A VIOLATION OF SECTION 7209, SUB-DIVISION 2, OF THE NEW YORK EDUCATION LAW.
COPIES OF THIS SURVEY MAP NOT BEARING THE LAND SURVEYOR'S GREEN INKED SEAL OR EMBOSSED SEAL SHALL NOT BE CONSIDERED TO BE A VALID TRUE COPY.
CERTIFICATIONS INDICATED HEREON SIGNIFY THAT THIS SURVEY WAS PREPARED IN ACCORDANCE WITH THE EXISTING CODE OF PRACTICE FOR LAND SURVEYS ADOPTED BY THE NEW YORK STATE ASSOCIATION OF PROFESSIONAL LAND SURVEYORS. SAID CERTIFICATIONS SHALL RUN ONLY TO THE PERSON FOR WHOM THE SURVEY IS PREPARED AND ON HIS BEHALF TO THE TITLE COMPANY, GOVERNMENTAL AGENCY AND LENDING INSTITUTION LISTED HEREON, AND TO THE ASSIGNEE'S OF THE LENDING INSTITUTION. CERTIFICATIONS ARE NOT TRANSFERABLE TO ADDITIONAL INSTITUTIONS OR SUBSEQUENT OWNERS.

now or formerly
EILENE & LEONARD CASSIN

now or formerly
JOAN M. FARRELL
REVOCABLE LIVING TRUST

Map Prepared: July 11, 2019

SUFFOLK COUNTY TAX MAP
DISTRICT: 0900
SECTION: 017.00
BLOCK: 01.00
PARCEL: 003.000

ROBERT A. SMITH, L.S. 49239
S. H. W. and S. LAND SURVEYORS, P.C.
SQUIRES, HOLDEN, WEISENBACHER & SMITH
LAND SURVEYING ~ LAND PLANNING ~ ENGINEERING
SOUTHAMPTON ~ NEW YORK

BOOK - 336 - 803
PAGE - 37, 60, 85, 105 - 106

SCALE: 1" = 30'
MONUMENT